

SAGE MEMORIAL HOSPITAL / MOB

100% DESIGN DEVELOPMENT

17 JULY 2020


HOEFER WYSOCKI #: 194581

EPS GROUP INC #: 20-0277

SHEET INDEX

<u>SHEET NAME</u>	<u>SHEET DESCRIPTION</u>	<u>SHEET NUMBER</u>
C0.01	COVER SHEET	C0.01
C1.01	NOTES & DETAILS SHEET	C1.01
C2.01 - C2.04	DEMOLITION PLANS	C2.01 - #####
C3.01 - C3.10	GRADING PLANS	C3.01 - #####
C3.11 - C3.12	STORM DRAIN PROFILES	C3.11 - #####
C3.13	GRADING SECTIONS	C3.12 - #####
C4.01 - C4.08	UTILITY PLANS	C4.01 - #####
C4.09 - C4.11	SEWER PROFILES	C4.09 - #####
C5.01 - C5.08	PAVING PLANS	C5.01 - #####
C6.01	SIGNAGE & STRIPING PLANS	C6.01 - #####
C7.01	STORMWATER POLLUTION PREVENTION PLAN	C7.01
C8.01 - C8.02	OFFSITE PLANS	Cx.xx - Cx.xx
C9.01	OFFSITE SIGNAGE & STRIPING PLANS	Cx.xx

OWNER SAGE MEMORIAL HOSPITAL SR 264 & HWY 191 SOUTH GANADO, AZ 86505 P: 928.75.4500 F: 928.755.4500	ARCHITECT HOEFER WYSOCKI ARCHITECTURE 11460 TOMAHAWK CREEK PARKWAY, SUITE 400 LEAWOOD, KS 66211 P: 913.307.3700 F: 913.307.3710	DESIGN BUILDER TBD 0000 STREET NAME CITY, STATE 00000 P: 000.000.0000 F: 000.000.0000	STRUCTURAL ENGINEER BOB D CAMPBELL & CO 4338 BELLVIEW KANSAS CITY, MO 64111 P: 816.531.4144 F: 816.531.4144	MEP ENGINEER BRANCH PATTERN 7400 COLLEGE BLVD, SUITE 150 OVERLAND PARK, KS 66210 P: 913.951.8311 F: 913.951.8311	CIVIL ENGINEER EPS GROUP, INC. 1130 N ALMA SCHOOL RD, SUITE 120 MESA, AZ 85201 P: 480.503.2250 F: 480.503.2258	LANDSCAPE ARCHITECT EPS GROUP, INC. 1130N ALMA SCHOOL RD, SUITE 120 MESA, AZ 85201 P: 480.503.2250 F: 480.503.2258
---	---	---	---	--	--	--

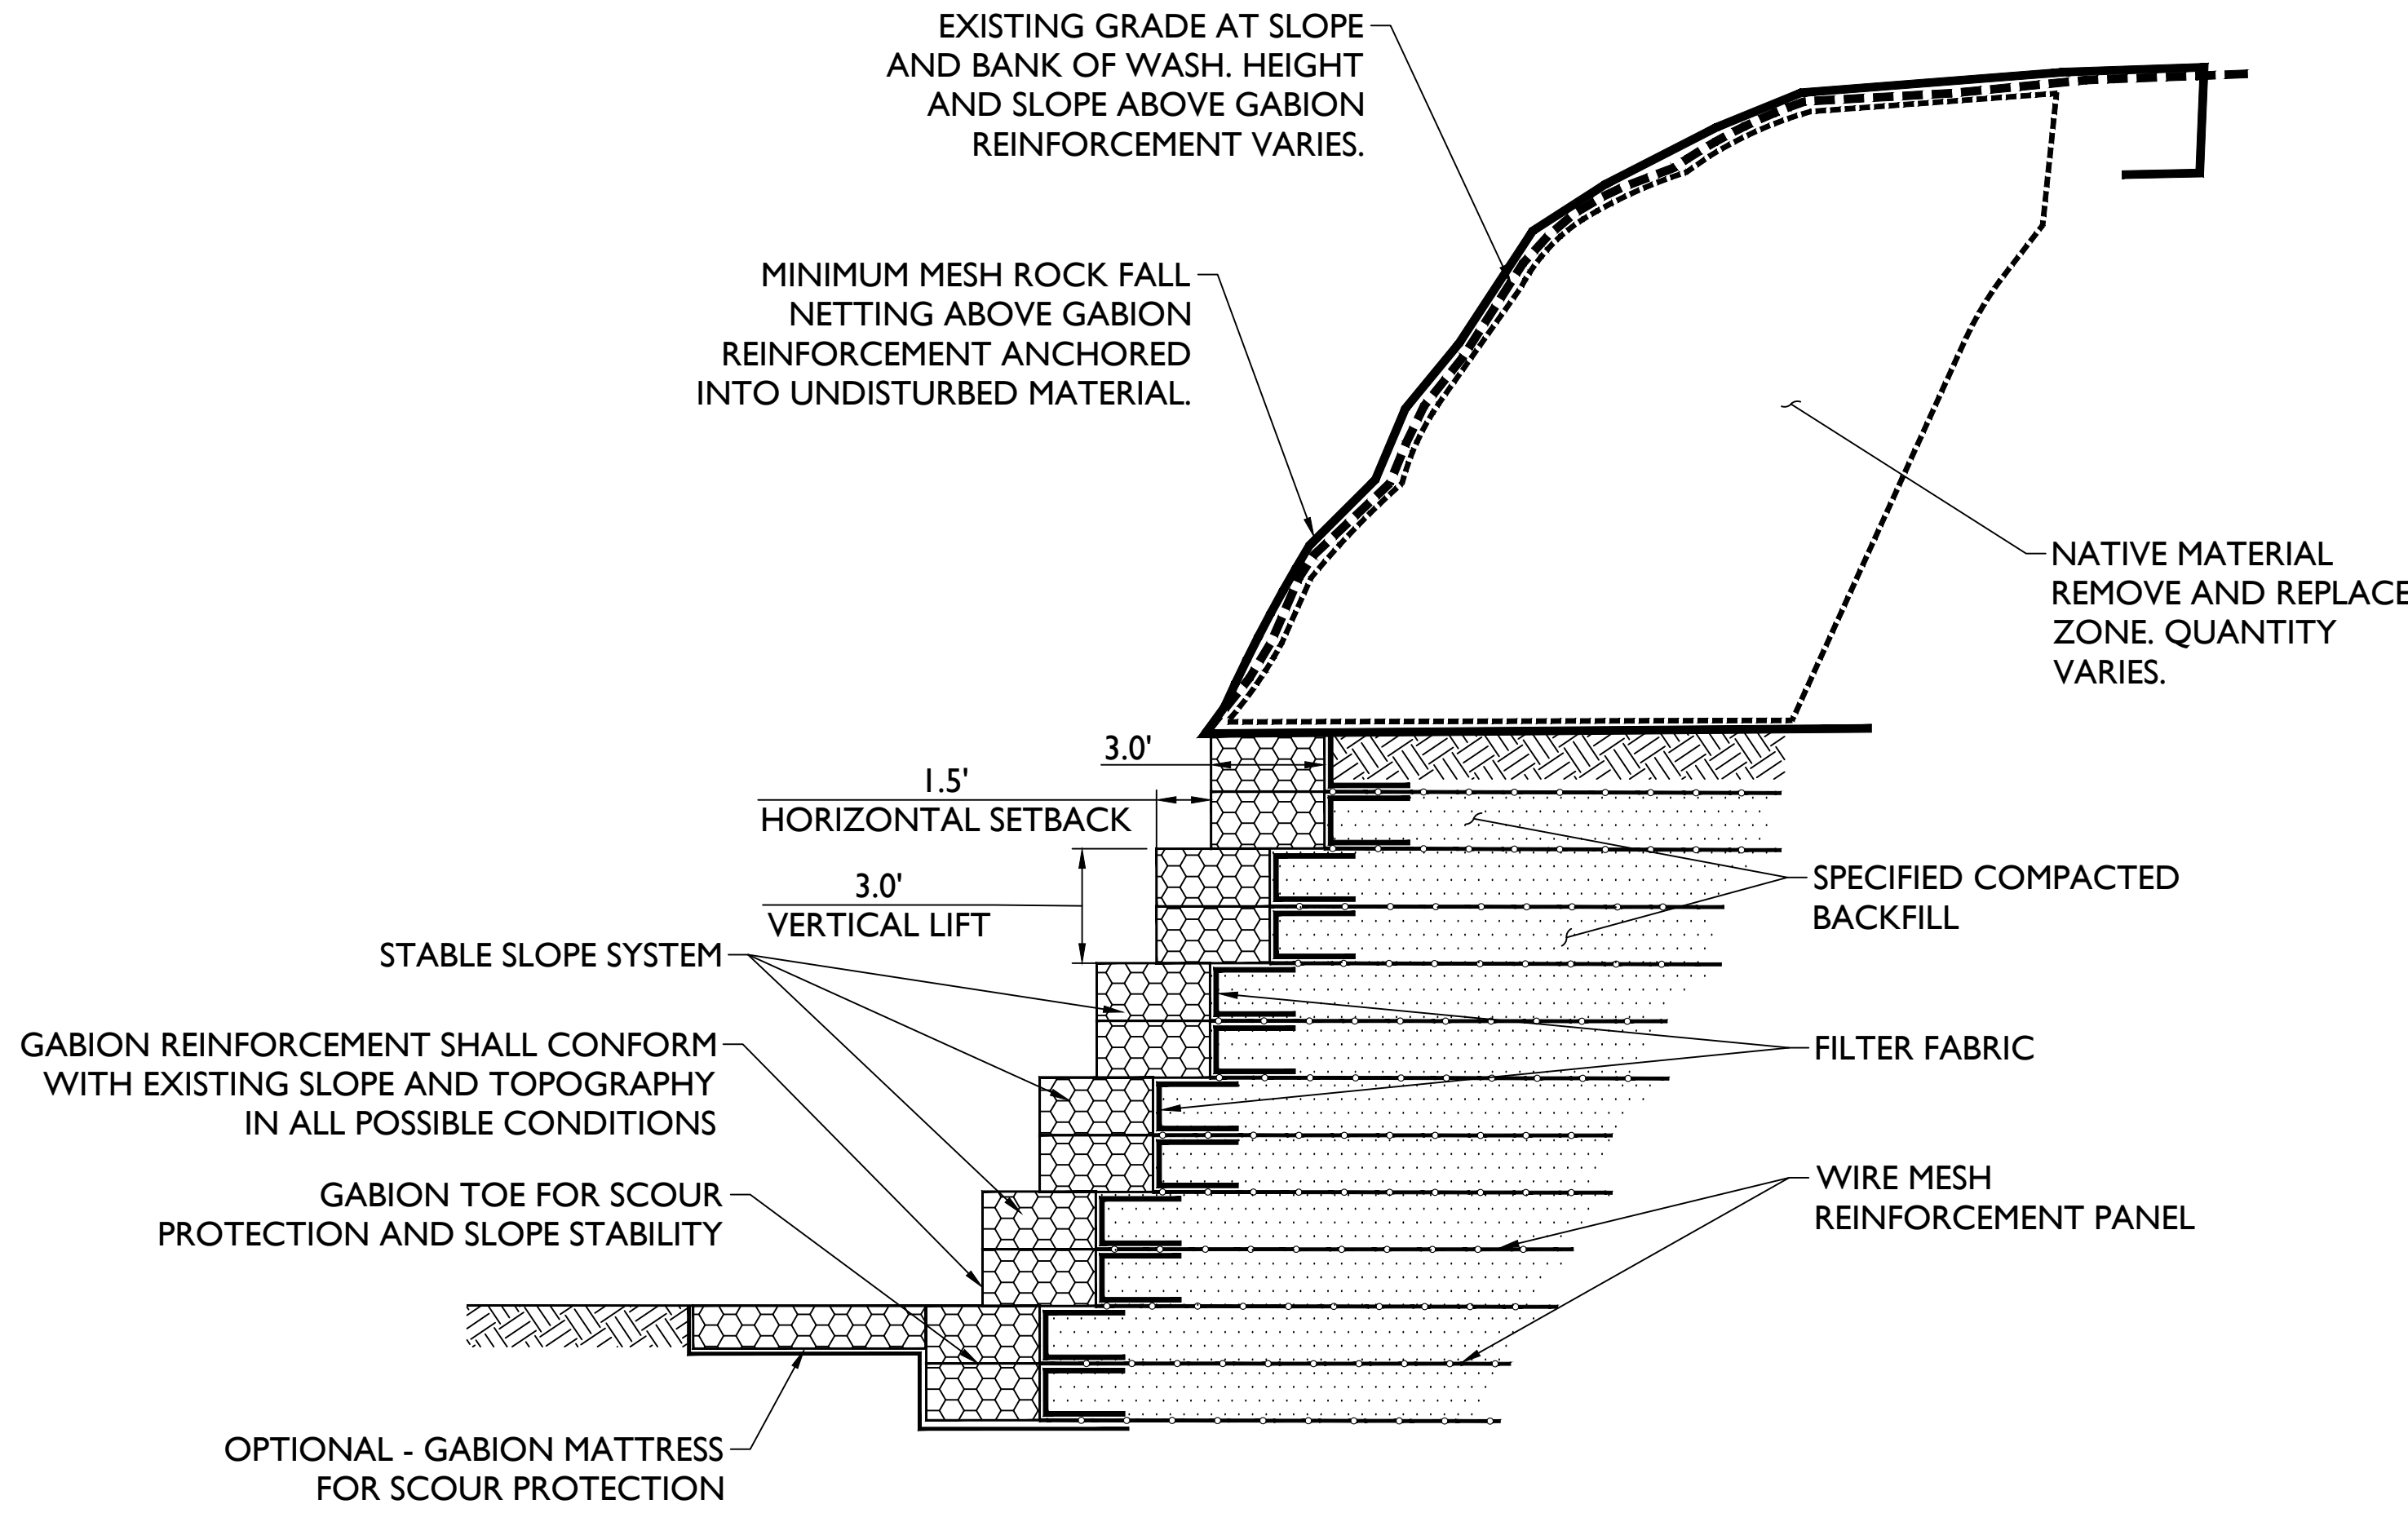

SECTION
GABION ARMORED WALL DETAIL

PRE VS POST RUNOFF & RETENTION CALCULATIONS:

VOLUME REQUIRED:
 $V_{REQ} = C * D * A / 12$
WHERE: V_{REQ} = RUNOFF VOLUME (SF)
 C = WEIGHTED RUNOFF COEFFICIENT = 0.81
 D = 100-YR. 2-HR RAINFALL DEPTH (IN) = 2.16-IN
 A = AREA OF PROPERTY BOUNDARY IN ACRES (82.54 AC)

$V_R = 187,672$ CF

$V_P = 190,642$ CF

LEGEND

XX	LOT NUMBER		TAPPING SLEEVE & VALVE
	GRADE BREAK		PROPOSED SIDEWALK RAMP
	GRADE CHANGE		PROPOSED SURVEY MONUMENT
	DRYWELL		PROPOSED WATER SERVICE
	PROPOSED STRUCTURAL RETAINING WALL		PROPOSED WATERLINE
	PROPOSED VERTICAL CURB		PROPOSED WATER CAP W/FLUSHING PIPE
	PROPOSED ROLL CURB		PROPOSED DRIVEWAY
	PROPOSED CENTERLINE		PROPOSED STREET SIGN
	PROPOSED MULTI USE EASEMENT		PROPOSED WATER VALVE
	PROPOSED SWALE		PROPOSED FIRE HYDRANT
	EXISTING TELEPHONE		PROPOSED SEWERLINE
	EXISTING OVERHEAD ELECTRIC		PROPOSED SEWER SERVICE
	EXISTING GAS		PROPOSED SEWER MANHOLE
	EXISTING FIBER OPTIC		PROPOSED SCUPPER
	EXISTING UNDERGROUND ELECTRIC		PROPOSED CATCH BASIN
	EXISTING WATER		PROPOSED RIPRAP
	EXISTING SEWER		EXISTING VERTICAL CURB
	EXISTING STREET LIGHT		EXISTING ROLL CURB
	EXISTING JUNCTION BOX		EXISTING STREET SIGN
	EXISTING GUY WIRE		SLOPE DIRECTION
	EXISTING SEWER MANHOLE		
	EXISTING WATER METER		
	EXISTING WATER VALVE		
	EXISTING FIRE HYDRANT		

SAGE MEMORIAL HOSPITAL / MOB

COPYRIGHT © BY
HOEFER WYSOCKI
ARCHITECTS, LLC

REVISION DATES:



PROFESSIONAL SEAL

C1.01


ISSUE DATE: 17 JULY 2020

HOEFER WYSOCKI #: 194581


NOTES &
DETAILS



100% DESIGN DEVELOPMENT

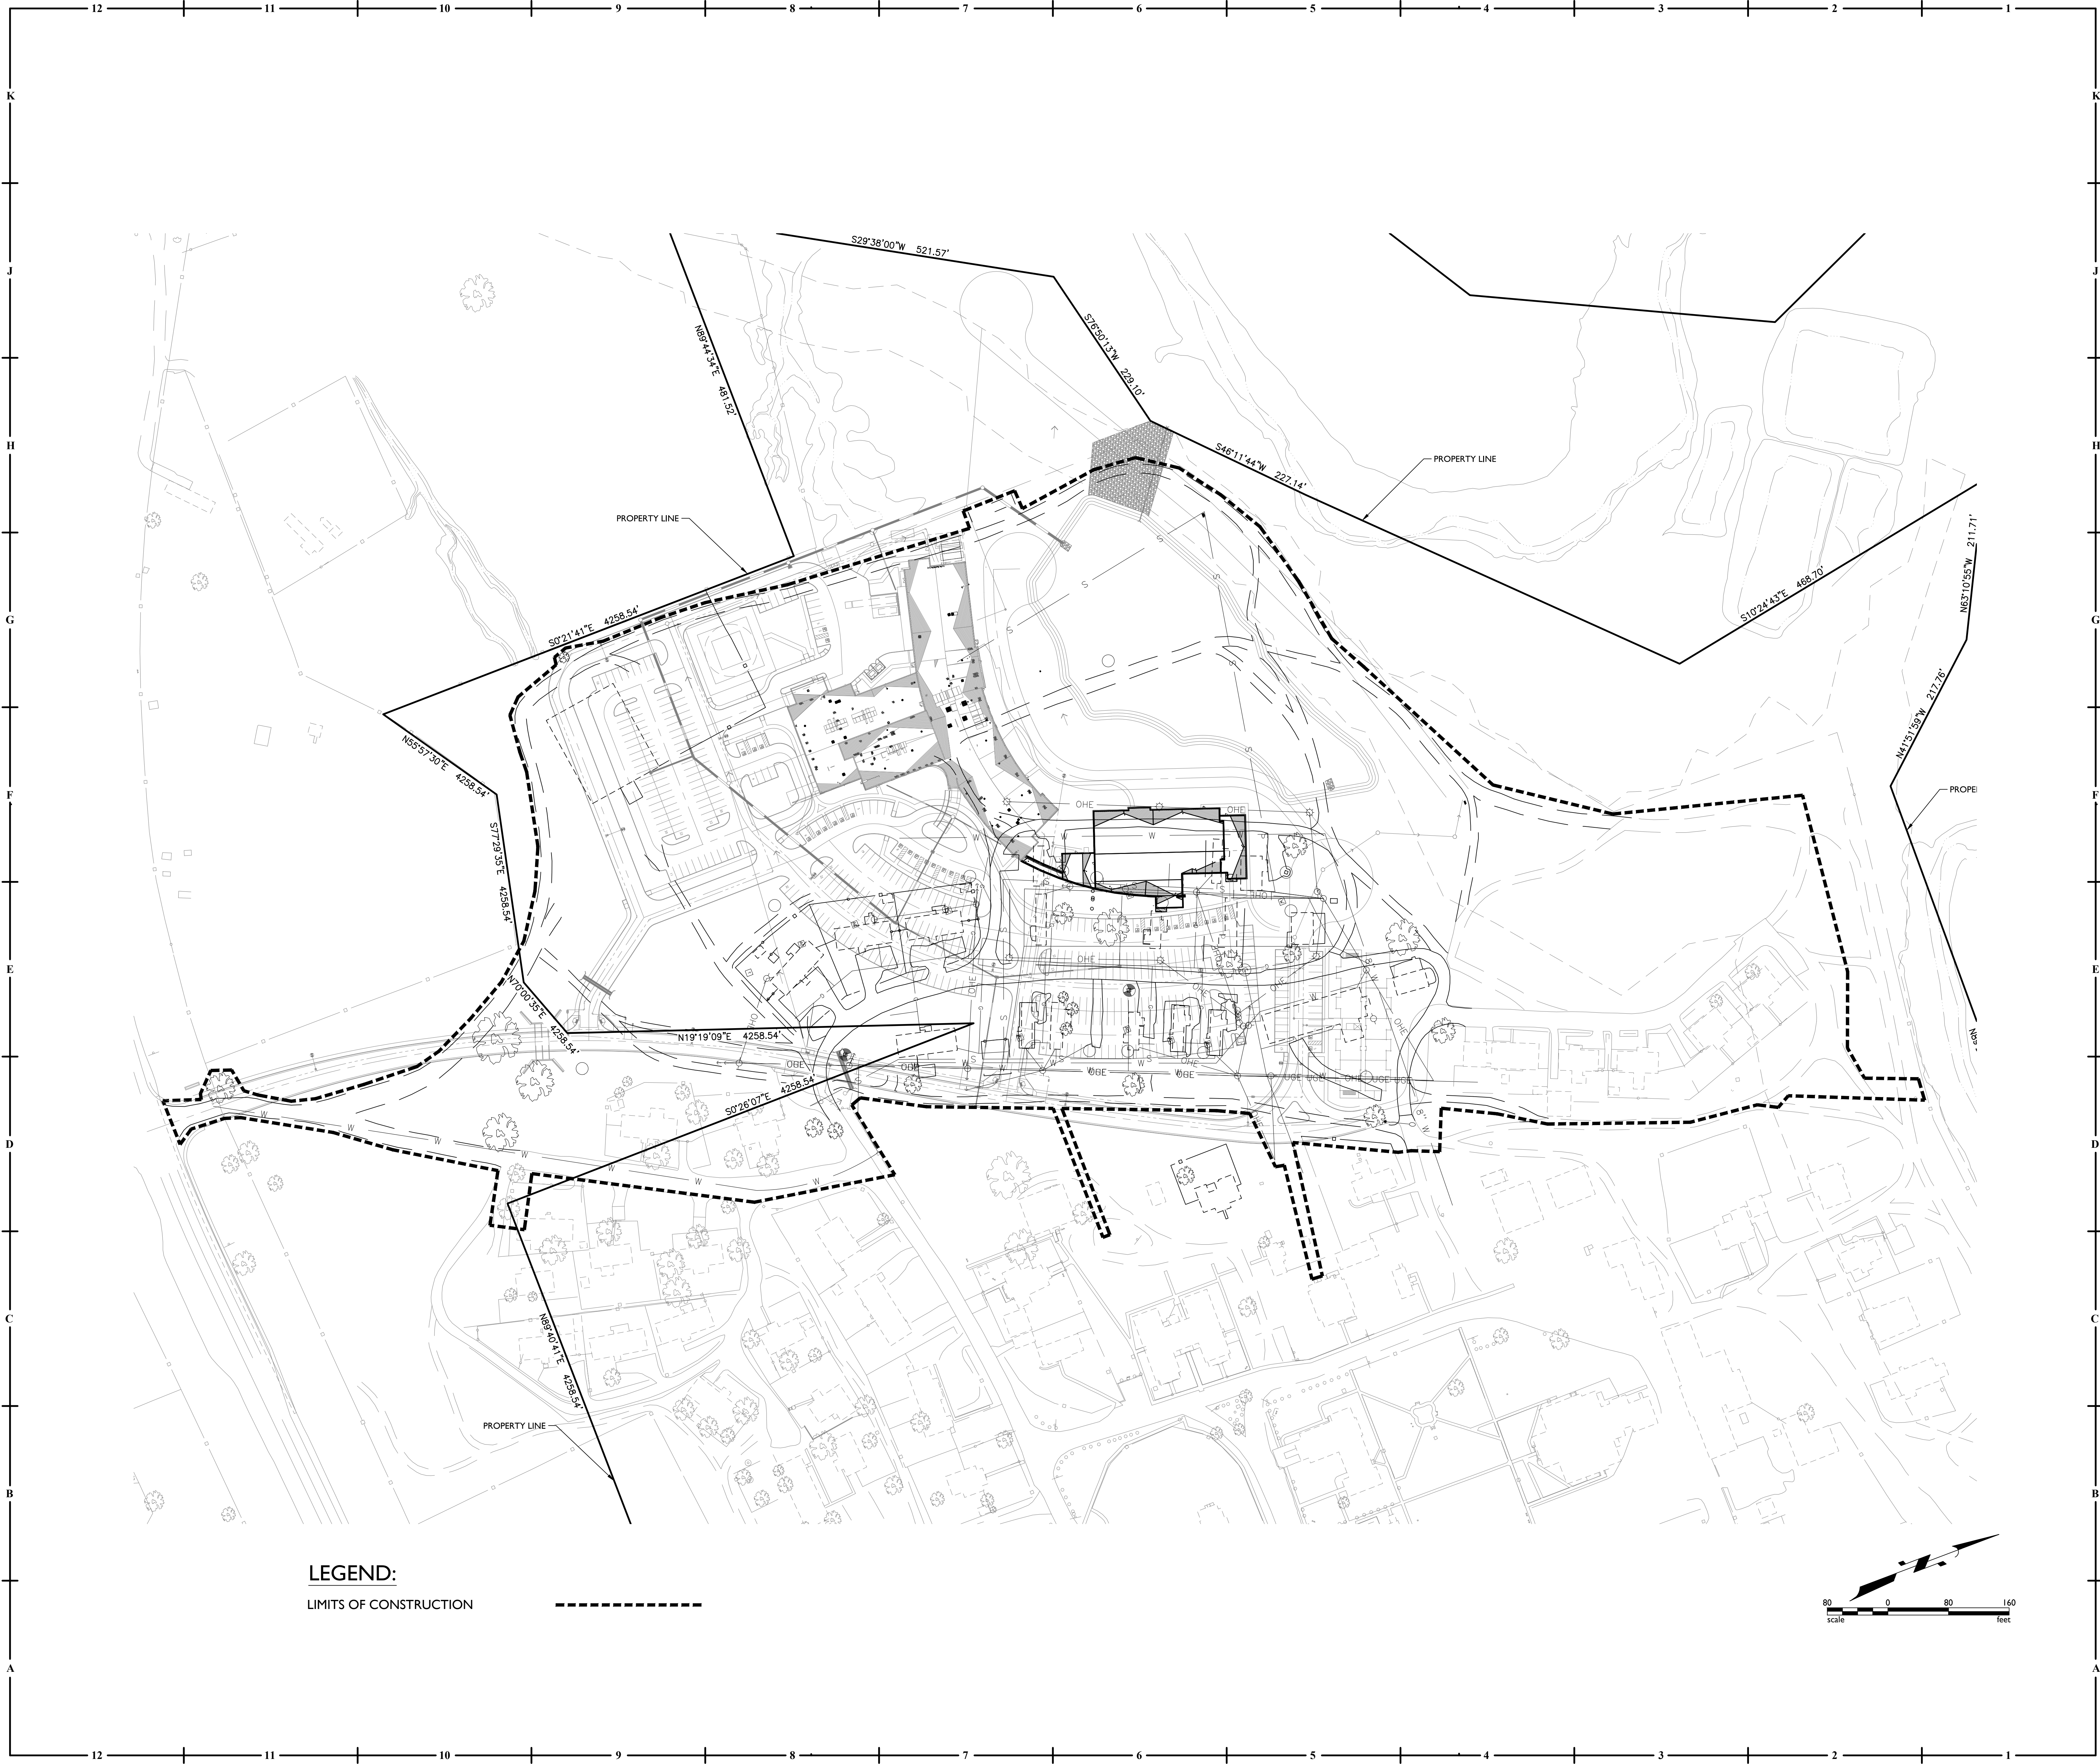

LEGEND:
LIMITS OF CONSTRUCTION

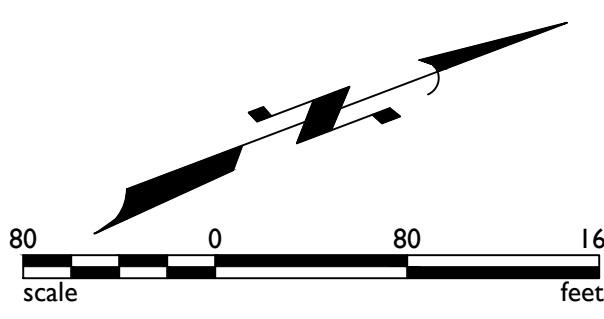

EPS GROUP
1130 N. Alma School Road
Suite 120
Mesa, AZ 85201
T: 480.503.2250 | F: 480.503.2258
www.epsgroupinc.com

HOEFER WYSOCKI
11460 Tomahawk Creek Parkway, Suite 400, Leawood, Kansas 66211
P: 913.307.3700 - F: 913.307.3710 www.hoeferwysocki.com

SAGE MEMORIAL HOSPITAL / MOB

100% DESIGN DEVELOPMENT

COPYRIGHT © BY
HOEFER WYSOCKI
ARCHITECTS, LLC
REVISION DATES:



PROFESSIONAL SEAL
C2.01
ISSUE DATE: 17 JULY 2020
HOEFER WYSOCKI #: 194581

DEMOLITION
PLAN



EPS GROUP
1130 N Alma School Road
Suite 120
Mesa, AZ 85201
T:480.503.2250 | F:480.503.2258
www.epsgroupinc.com

HOEFER WYSOCKI
11460 Tomahawk Creek Parkway, Suite 400, Leawood, Kansas 66211
P: 913.307.3700 - F: 913.307.3710 www.hoeferwysocki.com

SAGE MEMORIAL HOSPITAL / MOB
100% DESIGN DEVELOPMENT



COPYRIGHT © BY
HOEFER WYSOCKI
ARCHITECTS, LLC
REVISION DATES:

PROFESSIONAL SEAL
50291
DANIEL B. AUKIER
Registered Professional Engineer
ARIZONA, U.S.A.

C2.02
ISSUE DATE: 17 JULY 2020
HOEFER WYSOCKI #: 194581
DEMLITION PLAN



Match Sheet C2.02

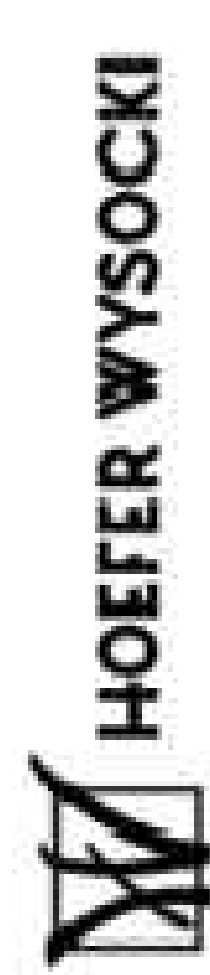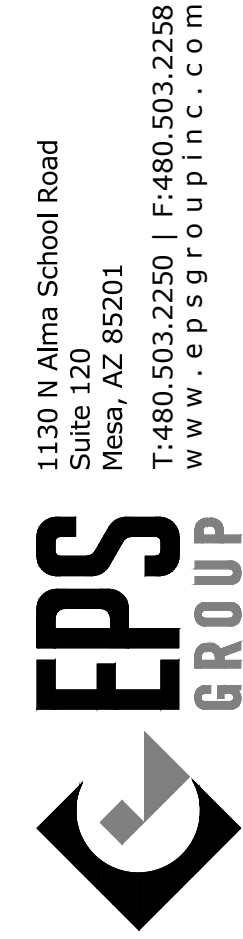

11460 Tomahawk Creek Parkway, Suite 400, Leawood, Kansas 66211
P: 913.307.3700 - F: 913.307.3710 www.hoeferwysocki.com

SAGE MEMORIAL HOSPITAL / MOB

COPYRIGHT © BY
HOEFER WYSOCKI
ARCHITECTS, LLC
REVISION DATES:






PROFESSIONAL SEAL

C2.03

ISSUE DATE: 17 JULY 2020
HOEFER WYSOCKI #: 194581

DEMOLITION
PLAN

100% DESIGN DEVELOPMENT

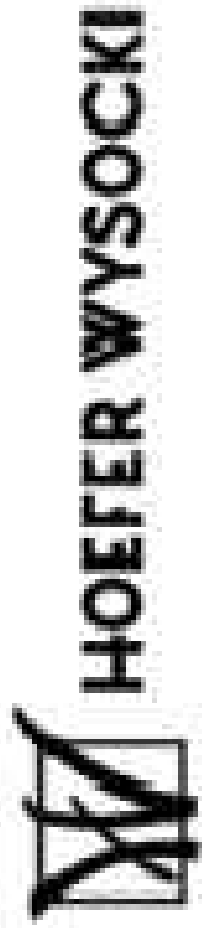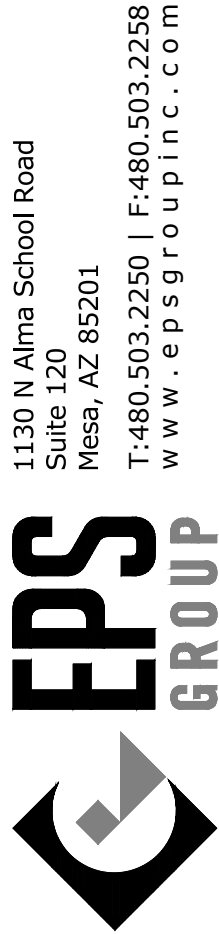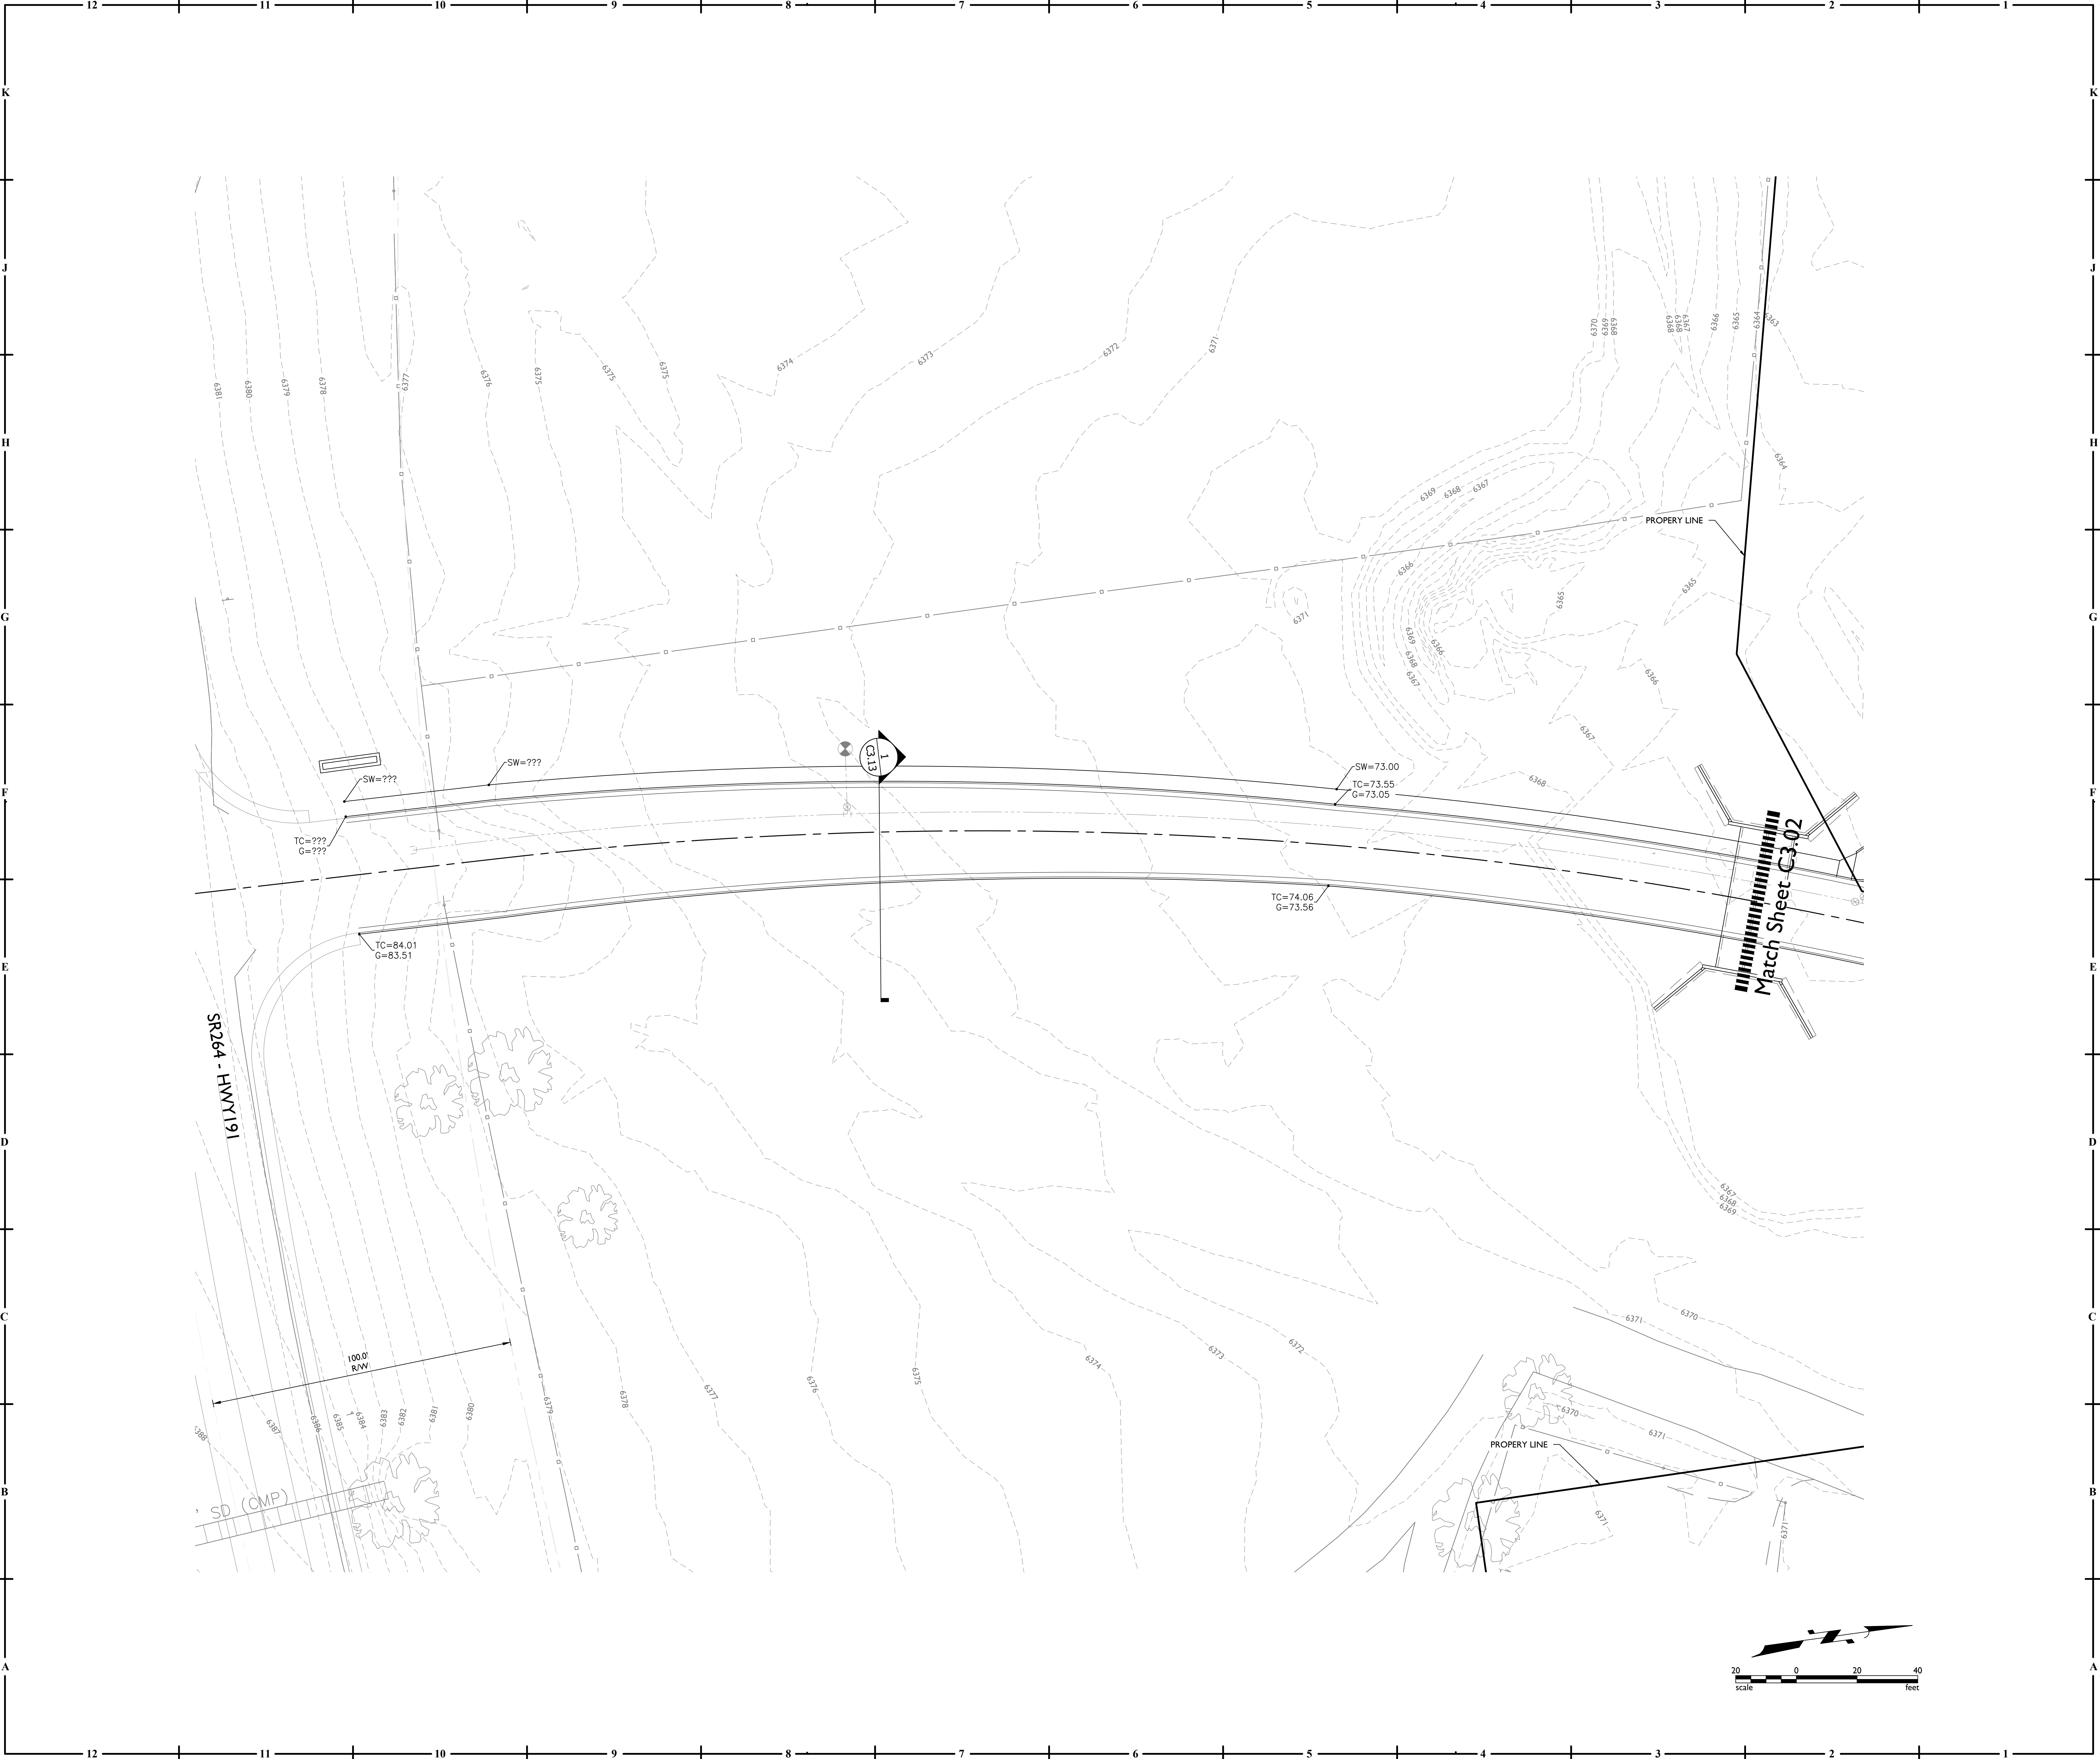

SAGE MEMORIAL HOSPITAL / MOB

COPYRIGHT © BY
HOEFER WYSOCKI
ARCHITECTS, LLC
REVISION DATES:




PROFESSIONAL SEAL

C3.01
ISSUE DATE: 17 JULY 2020
HOEFER WYSOCKI #: 194581

GRADING &
DRAINAGE
PLAN

100% DESIGN DEVELOPMENT

11460 Tomahawk Creek Parkway, Suite 400, Leawood, Kansas 66211
P: 913.307.3700 - F: 913.307.3710 www.hoeferwysocki.com

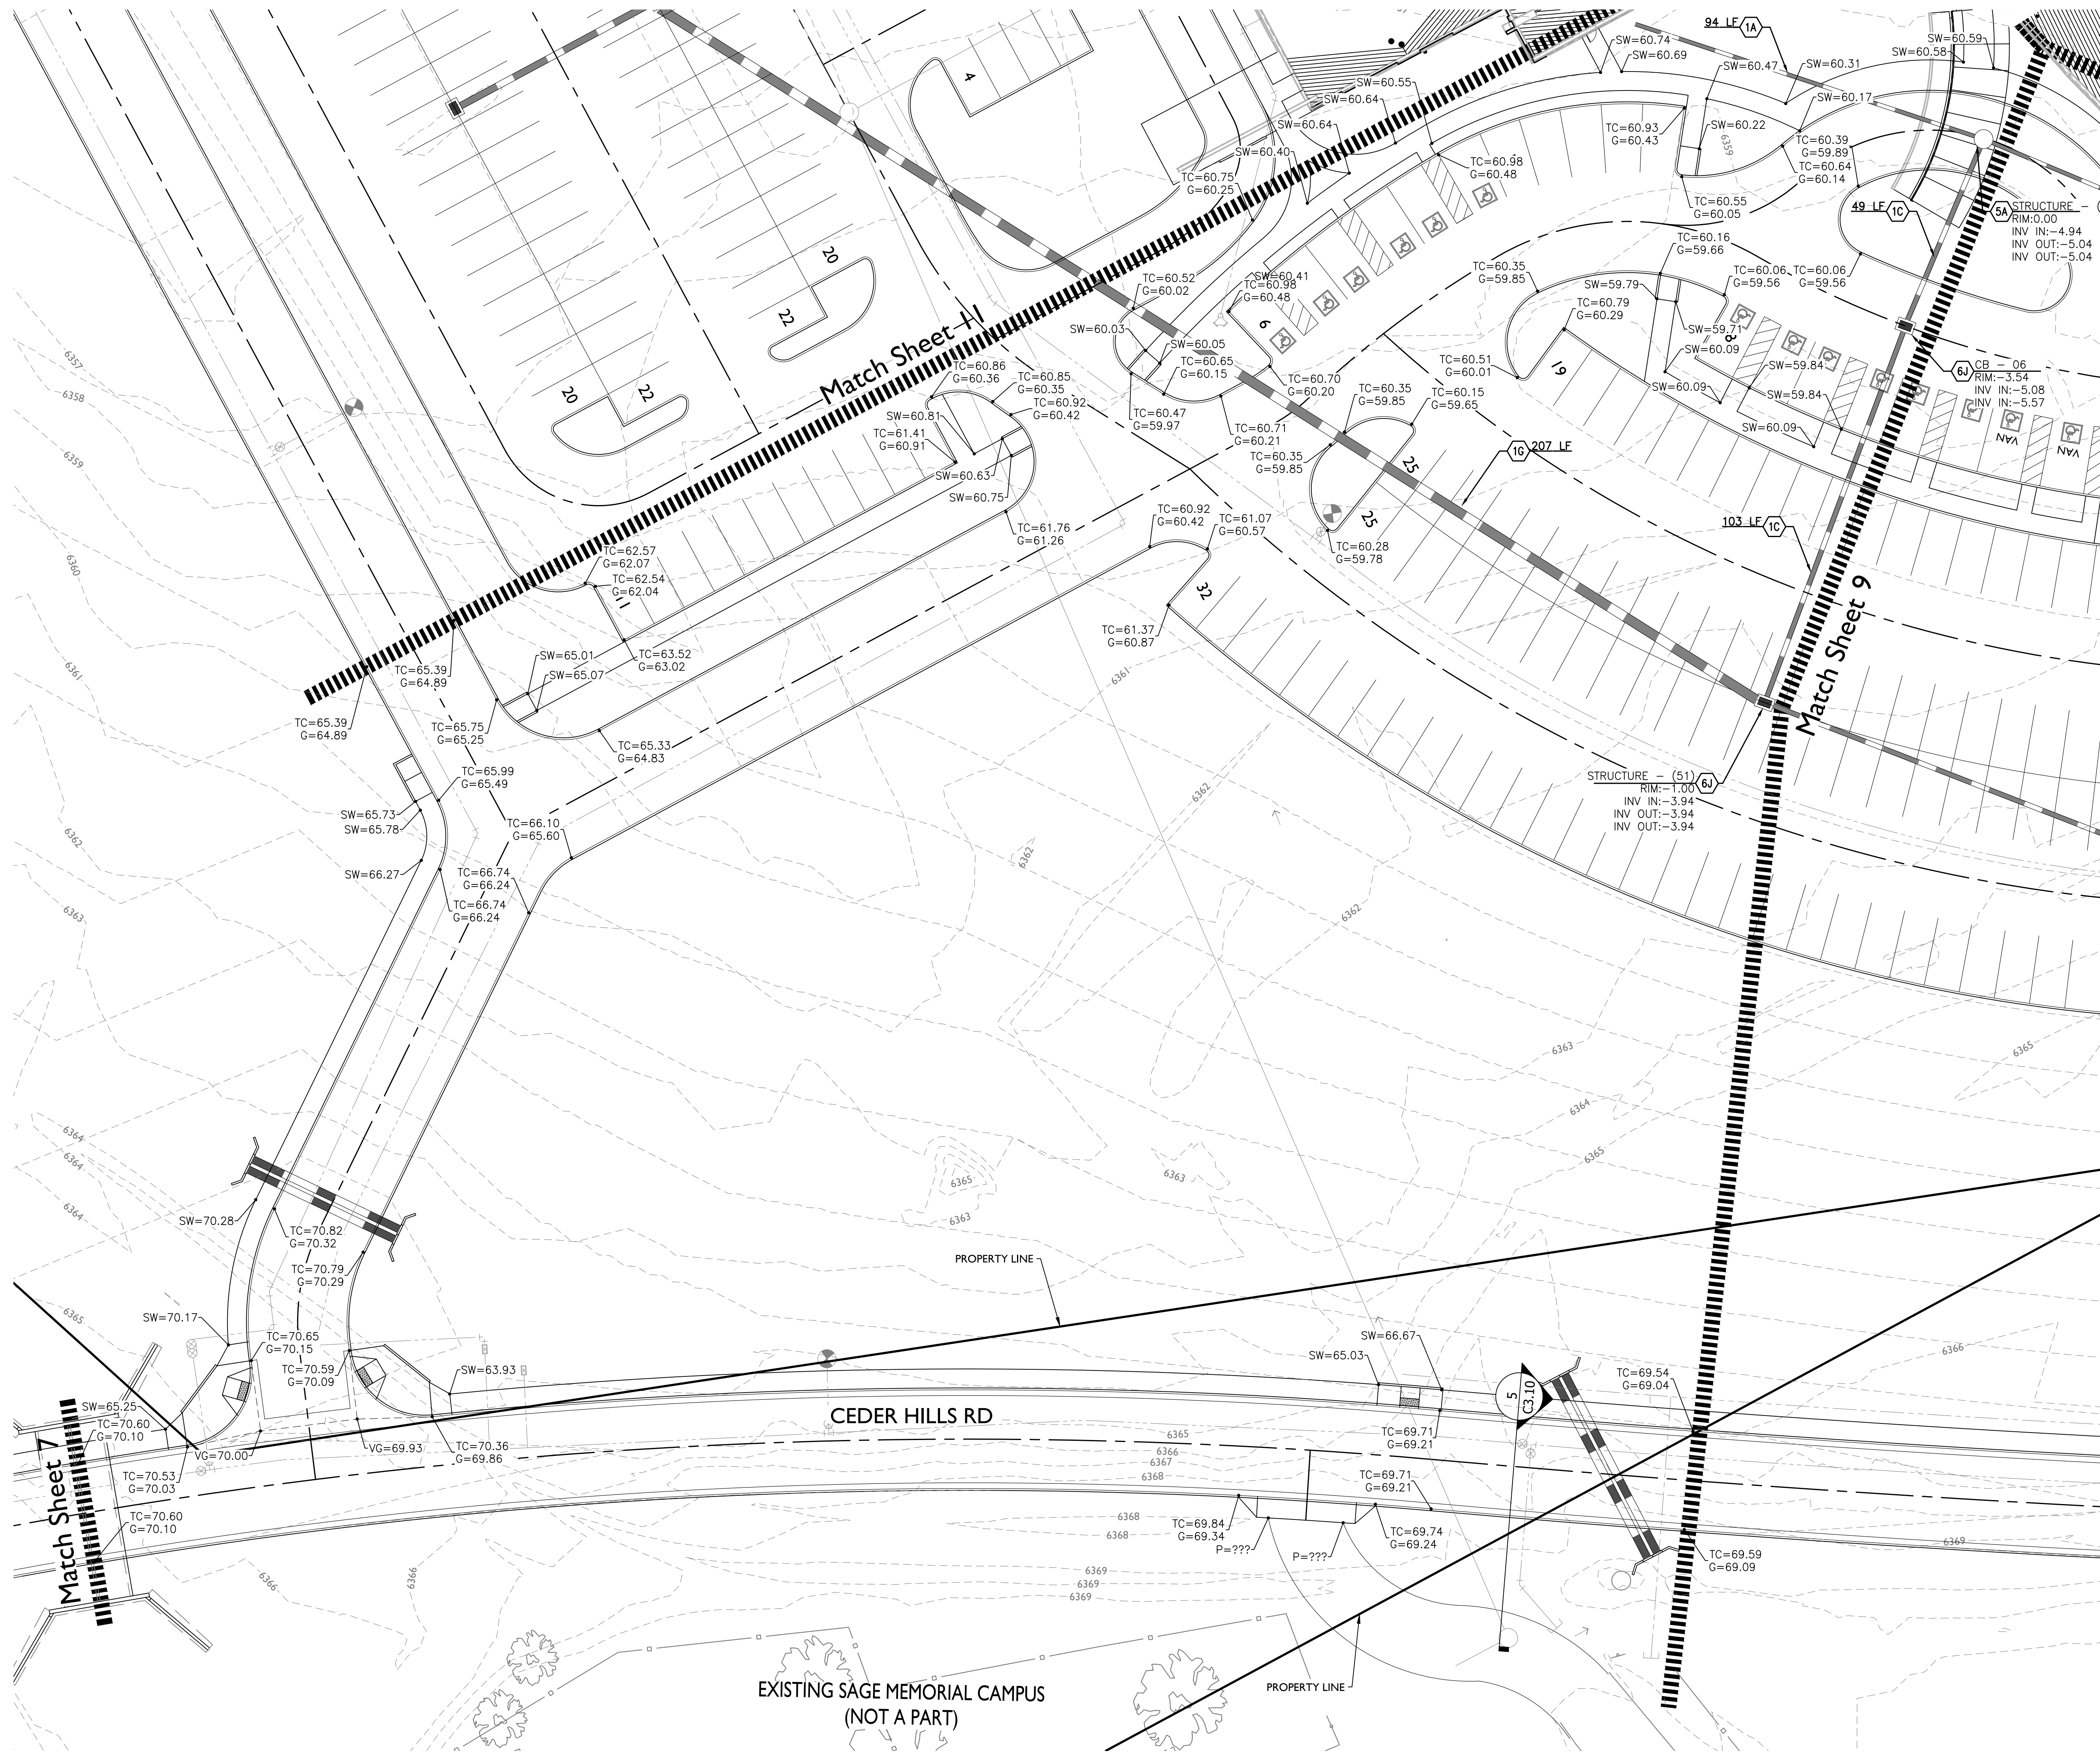

1130 N Alma School Road
Suite 120
Mesa, AZ 85201
T:480.503.2250 | F:480.503.2258
www.epsgroupinc.com



SAGE MEMORIAL HOSPITAL / MOB

COPYRIGHT © BY
HOEFER WYSOCKI
ARCHITECTS, LLC
REVISION DATES:





PROFESSIONAL SEAL

C3.02
ISSUE DATE: 17 JULY 2020
HOEFER WYSOCKI #: 194581

GRADING &
DRAINAGE
PLAN

100% DESIGN DEVELOPMENT

11460 Tomahawk Creek Parkway, Suite 400, Leawood, Kansas 66211
P: 913.307.3700 - F: 913.307.3710 www.hoeferwysocki.com

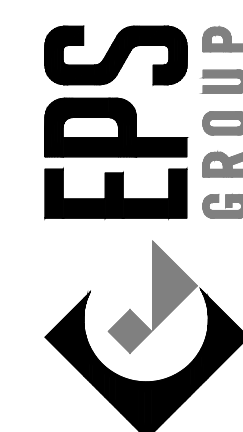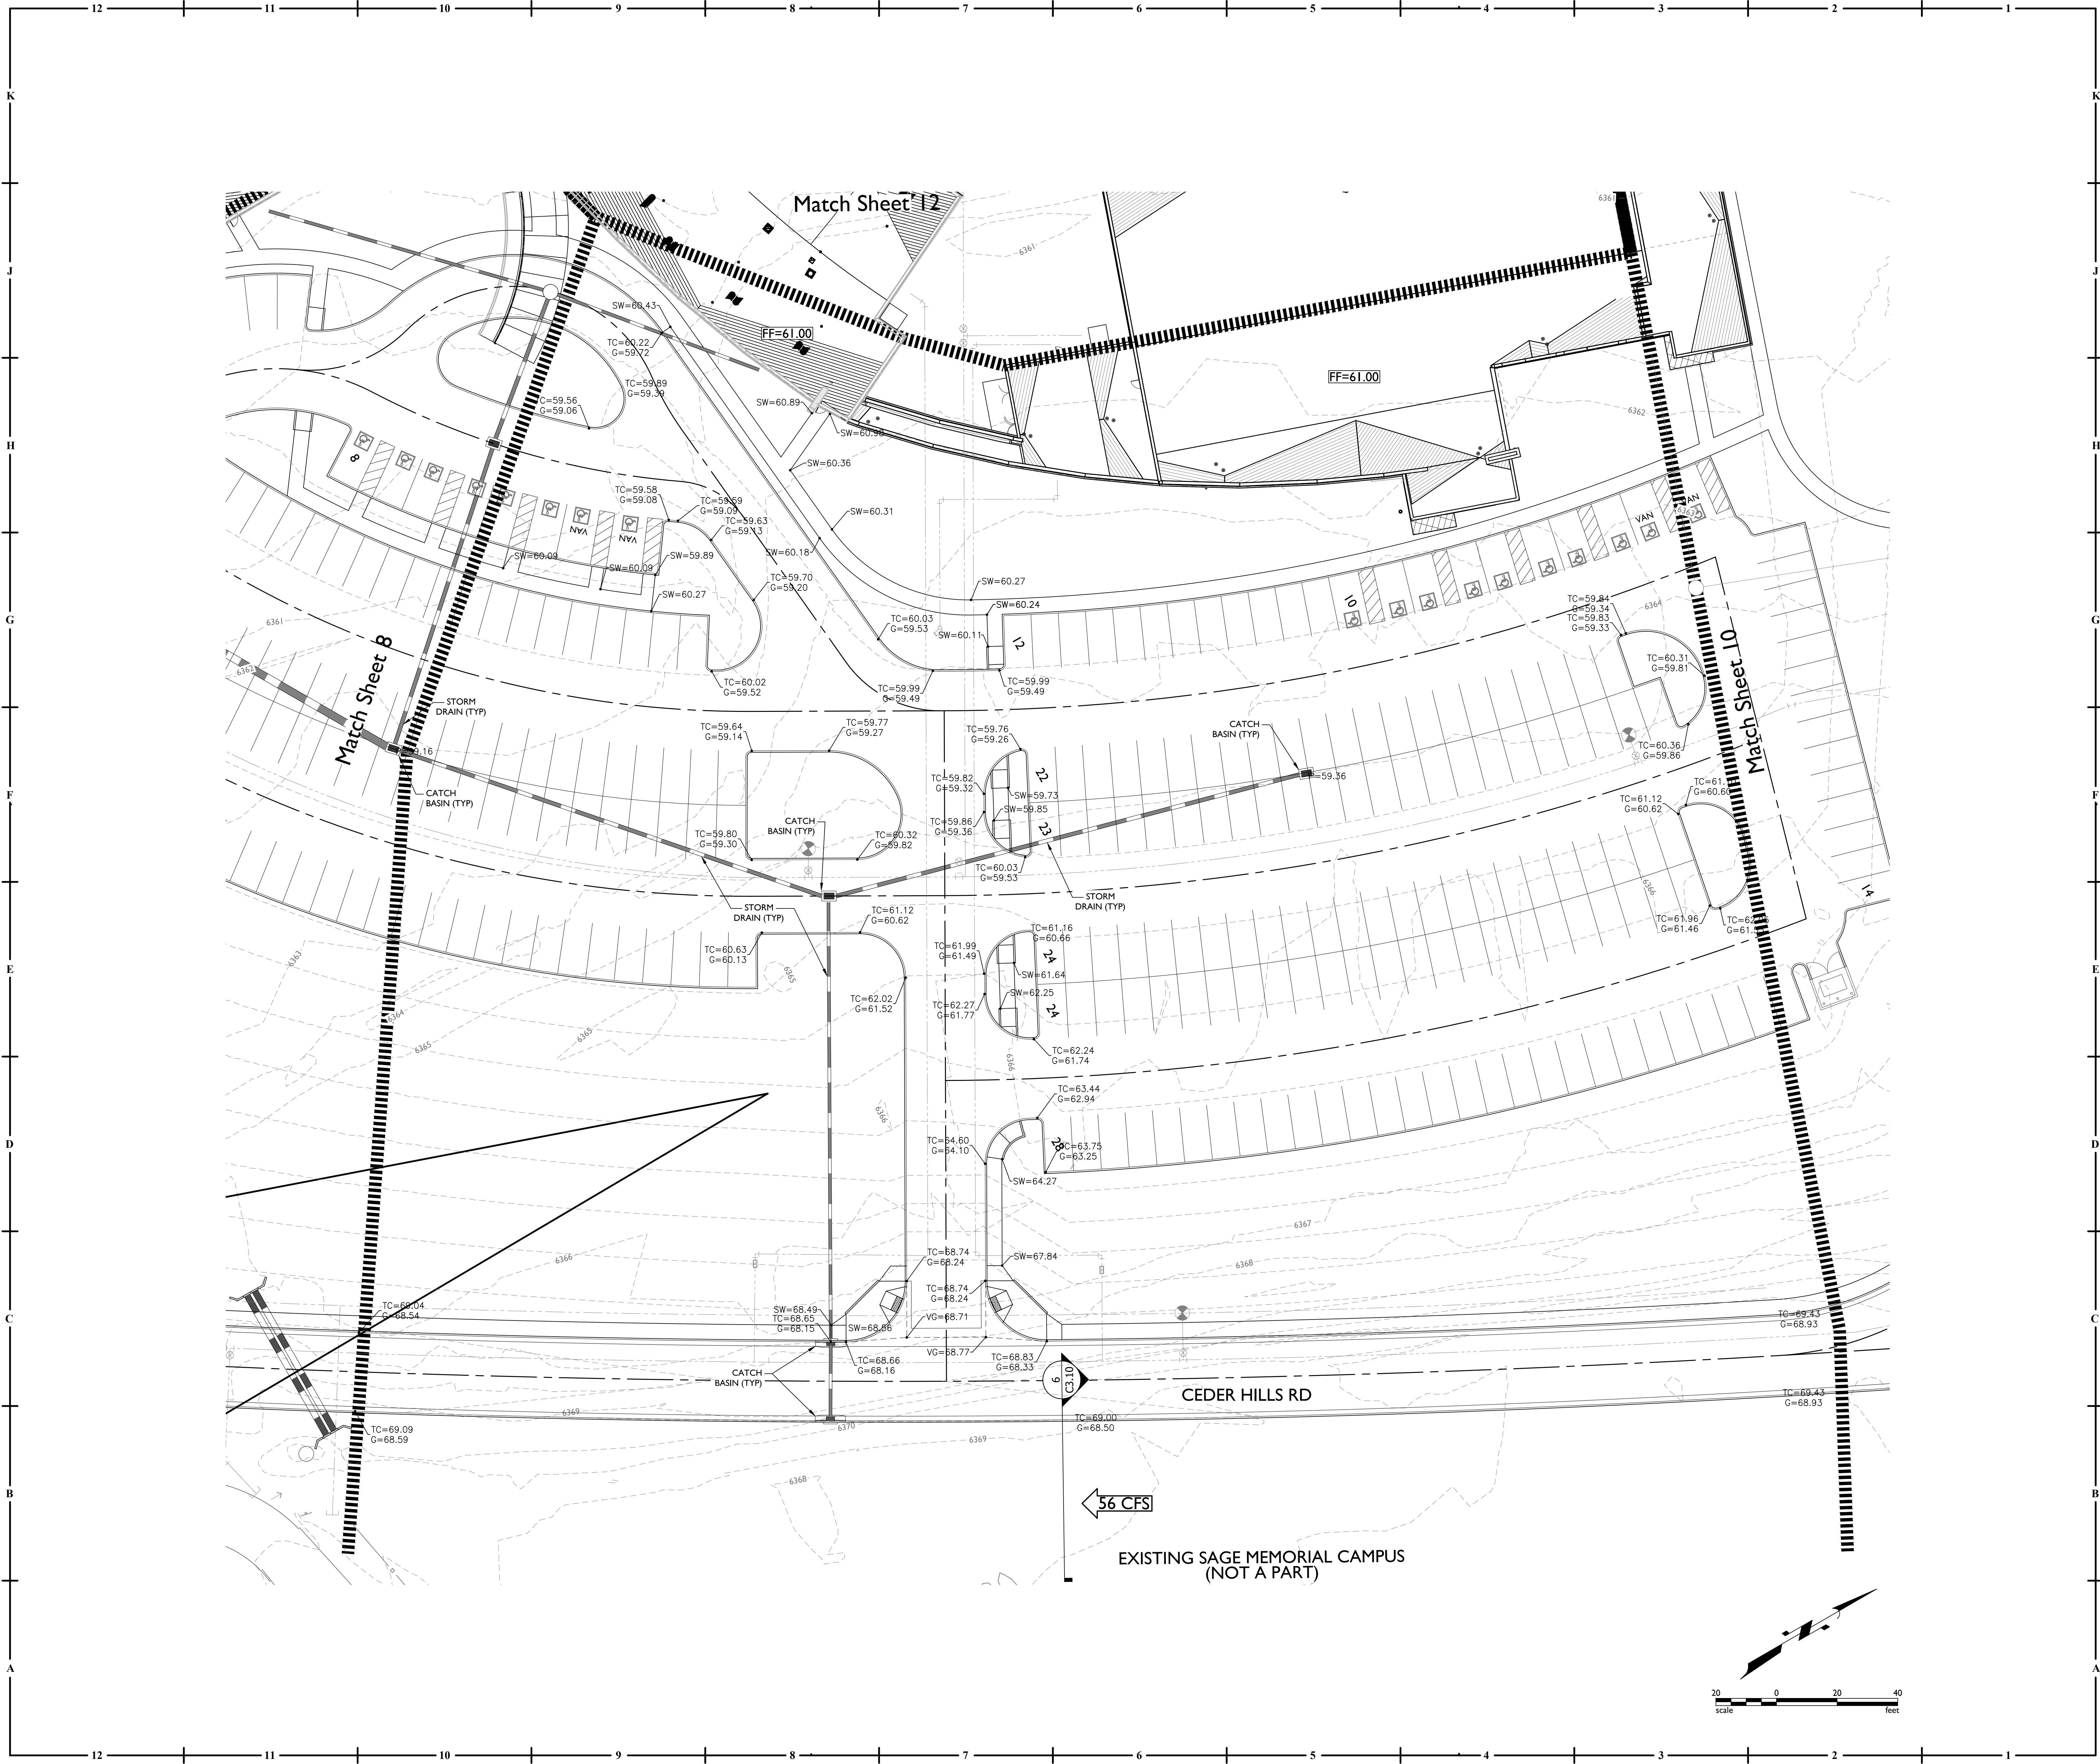


1130 N Alma School Road
Suite 120
Mesa, AZ 85201
T:480.503.2250 | F:480.503.2258
www.epsgroupinc.com



SAGE MEMORIAL HOSPITAL / MOB

COPYRIGHT © BY
HOEFER WYSOCKI
ARCHITECTS, LLC

REVISION DATES:

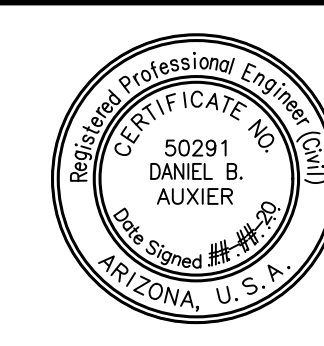

PROFESSIONAL SEAL


C3.03

ISSUE DATE: 17 JULY 2020
HOEFER WYSOCKI #: 194581

GRADING &
DRAINAGE
PLAN

100% DESIGN DEVELOPMENT

11460 Tomahawk Creek Parkway, Suite 400, Leawood, Kansas 66211
P: 913.307.3700 - F: 913.307.3710 www.hoeferwysocki.com

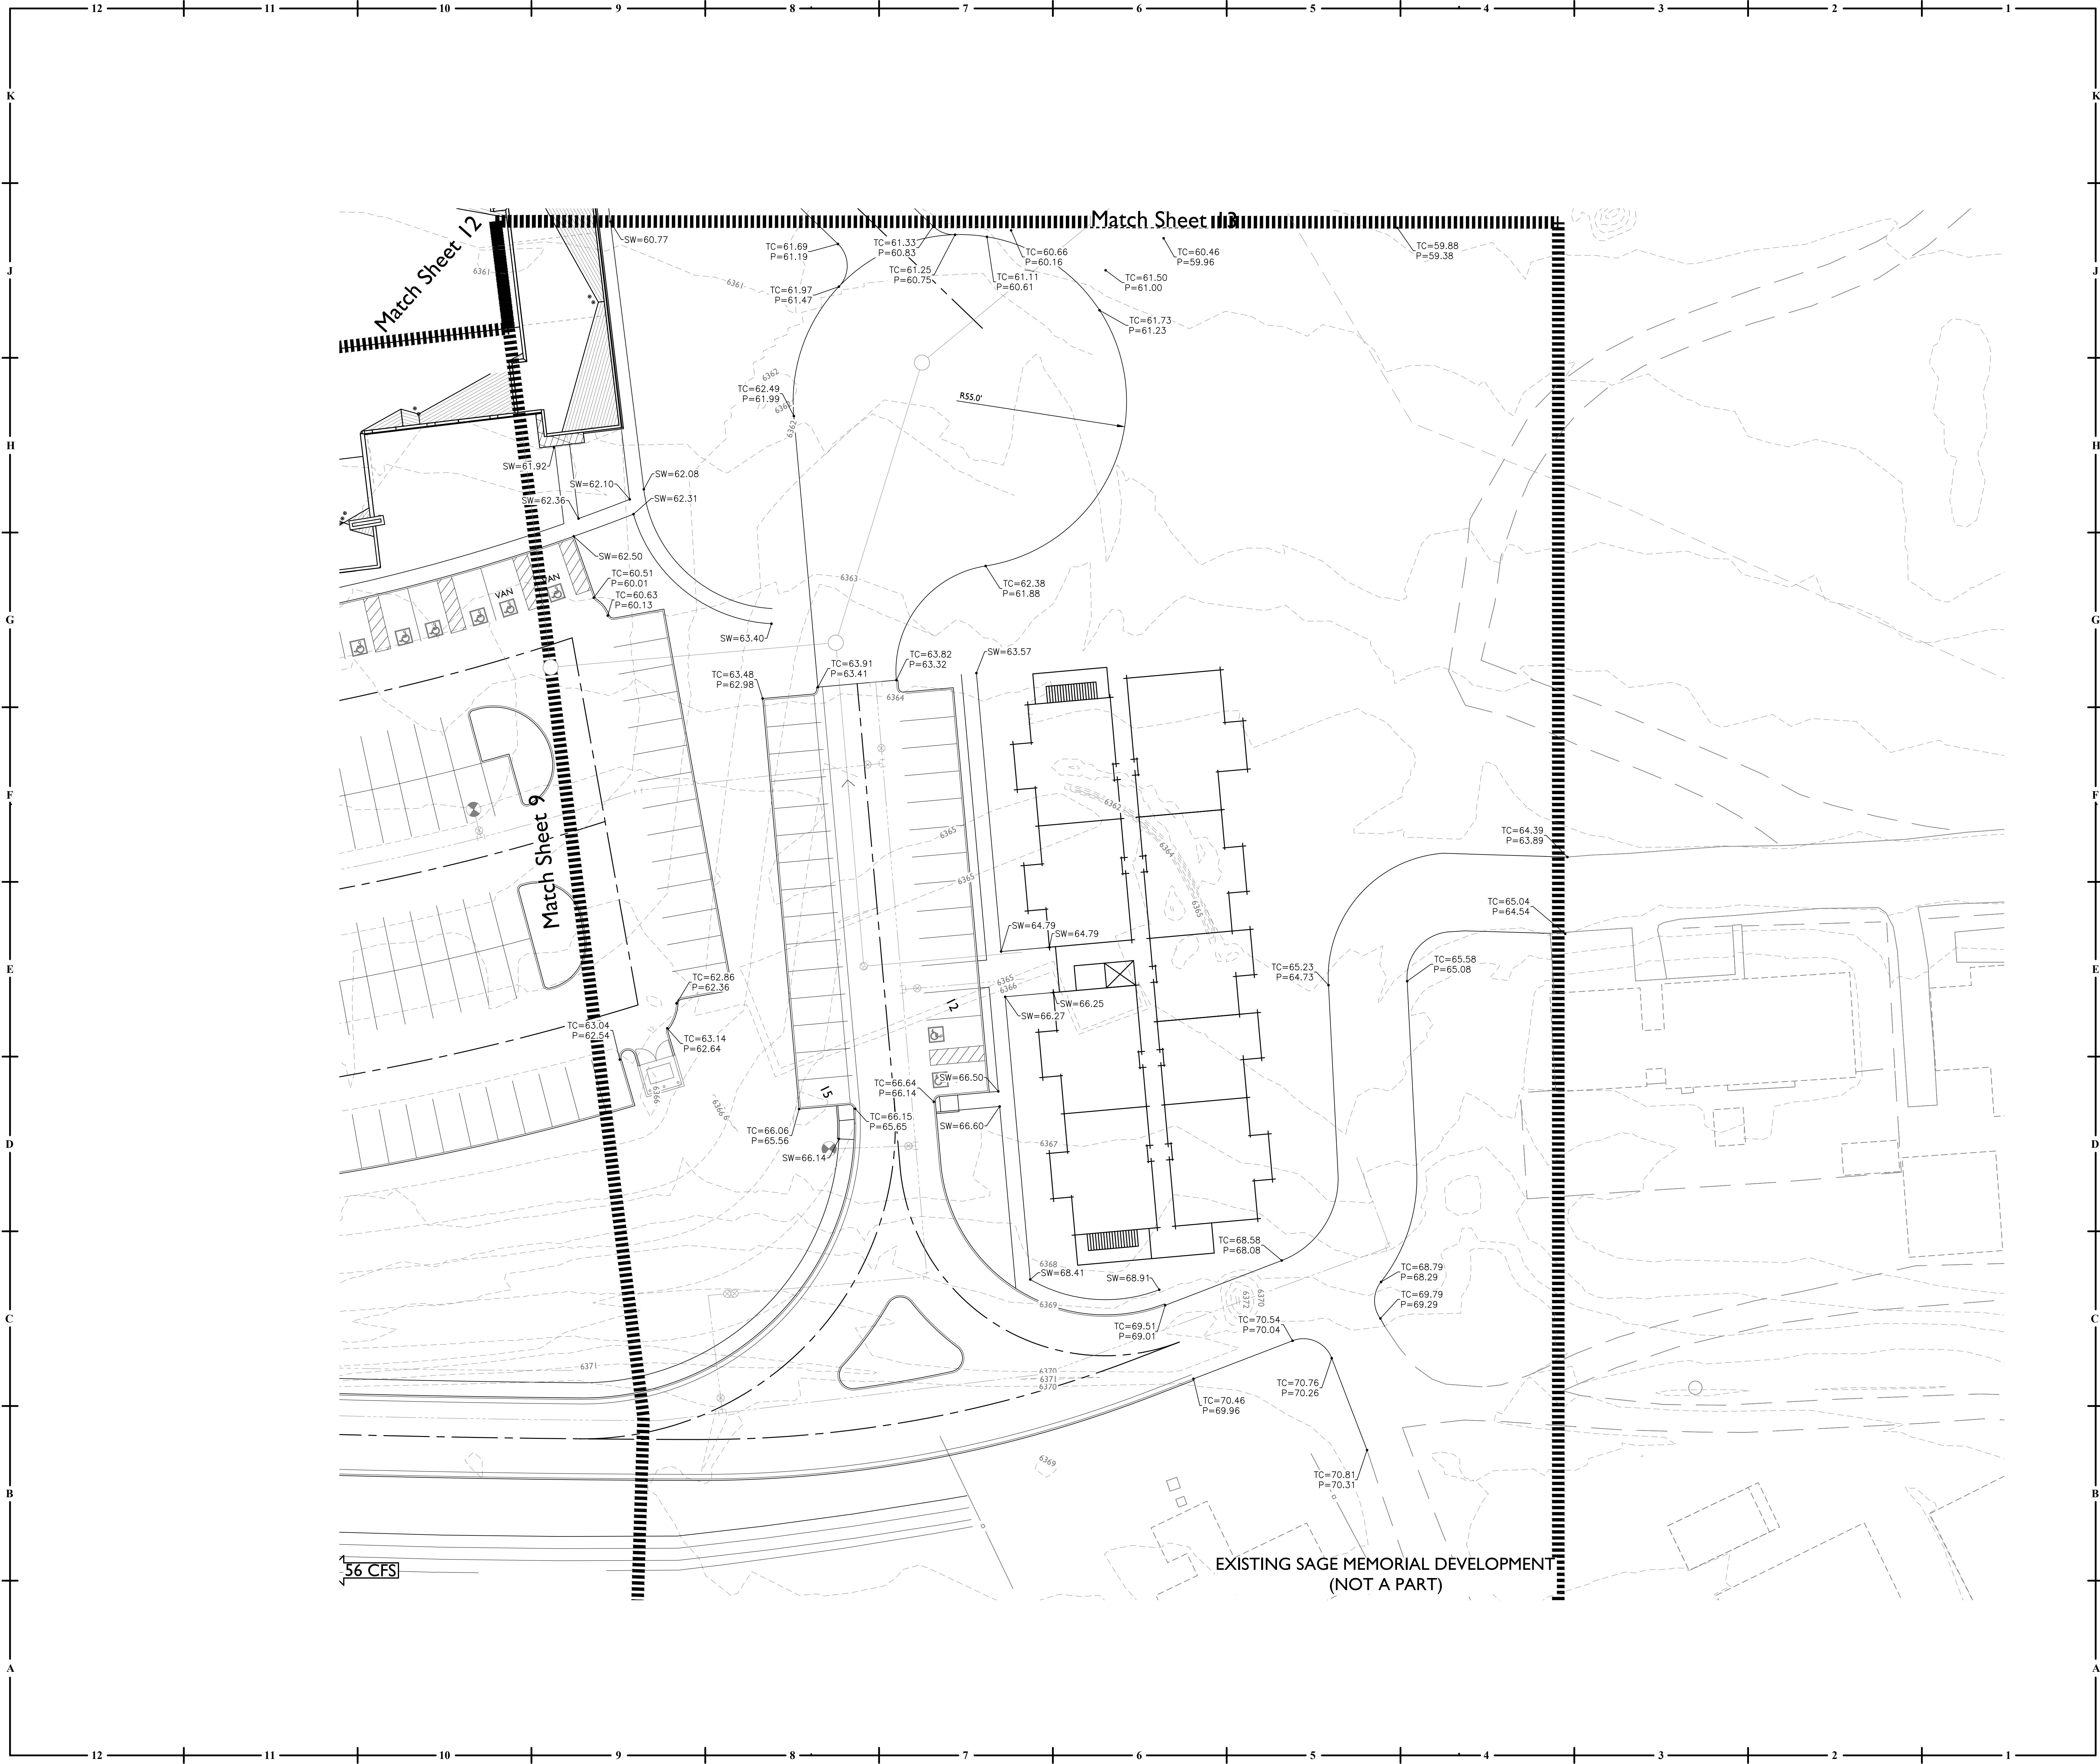

Match Sheet 12

Match Sheet 13

Match Sheet 9

EXISTING SAGE MEMORIAL DEVELOPMENT
(NOT A PART)

EPS GROUP
1130 N. Alma School Road
Suite 120
Mesa, AZ 85201
T: 480.503.2250 | F: 480.503.2258
www.epsgroupinc.com

HOEFER WYSOCKI

11460 Tomahawk Creek Parkway, Suite 400, Leawood, Kansas 66211
P: 913.307.3700 - F: 913.307.3710 www.hoeferwysocki.com

SAGE MEMORIAL HOSPITAL / MOB

100% DESIGN DEVELOPMENT

COPYRIGHT © BY
HOEFER WYSOCKI
ARCHITECTS, LLC


REVISION DATES:





PROFESSIONAL SEAL

C3.04
ISSUE DATE: 17 JULY 2020
HOEFER WYSOCKI #: 194581

GRADING &
DRAINAGE
PLAN

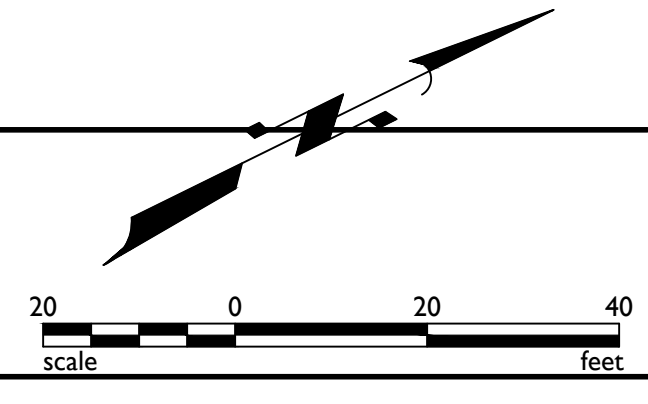

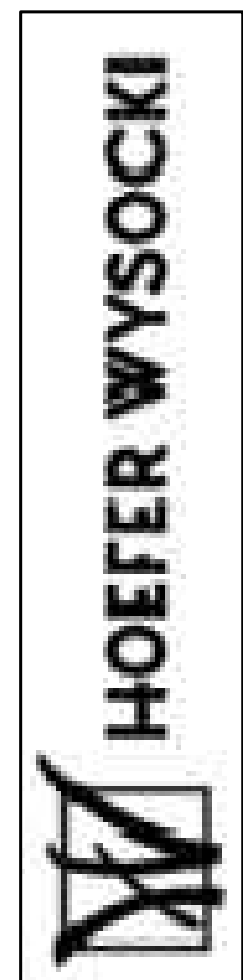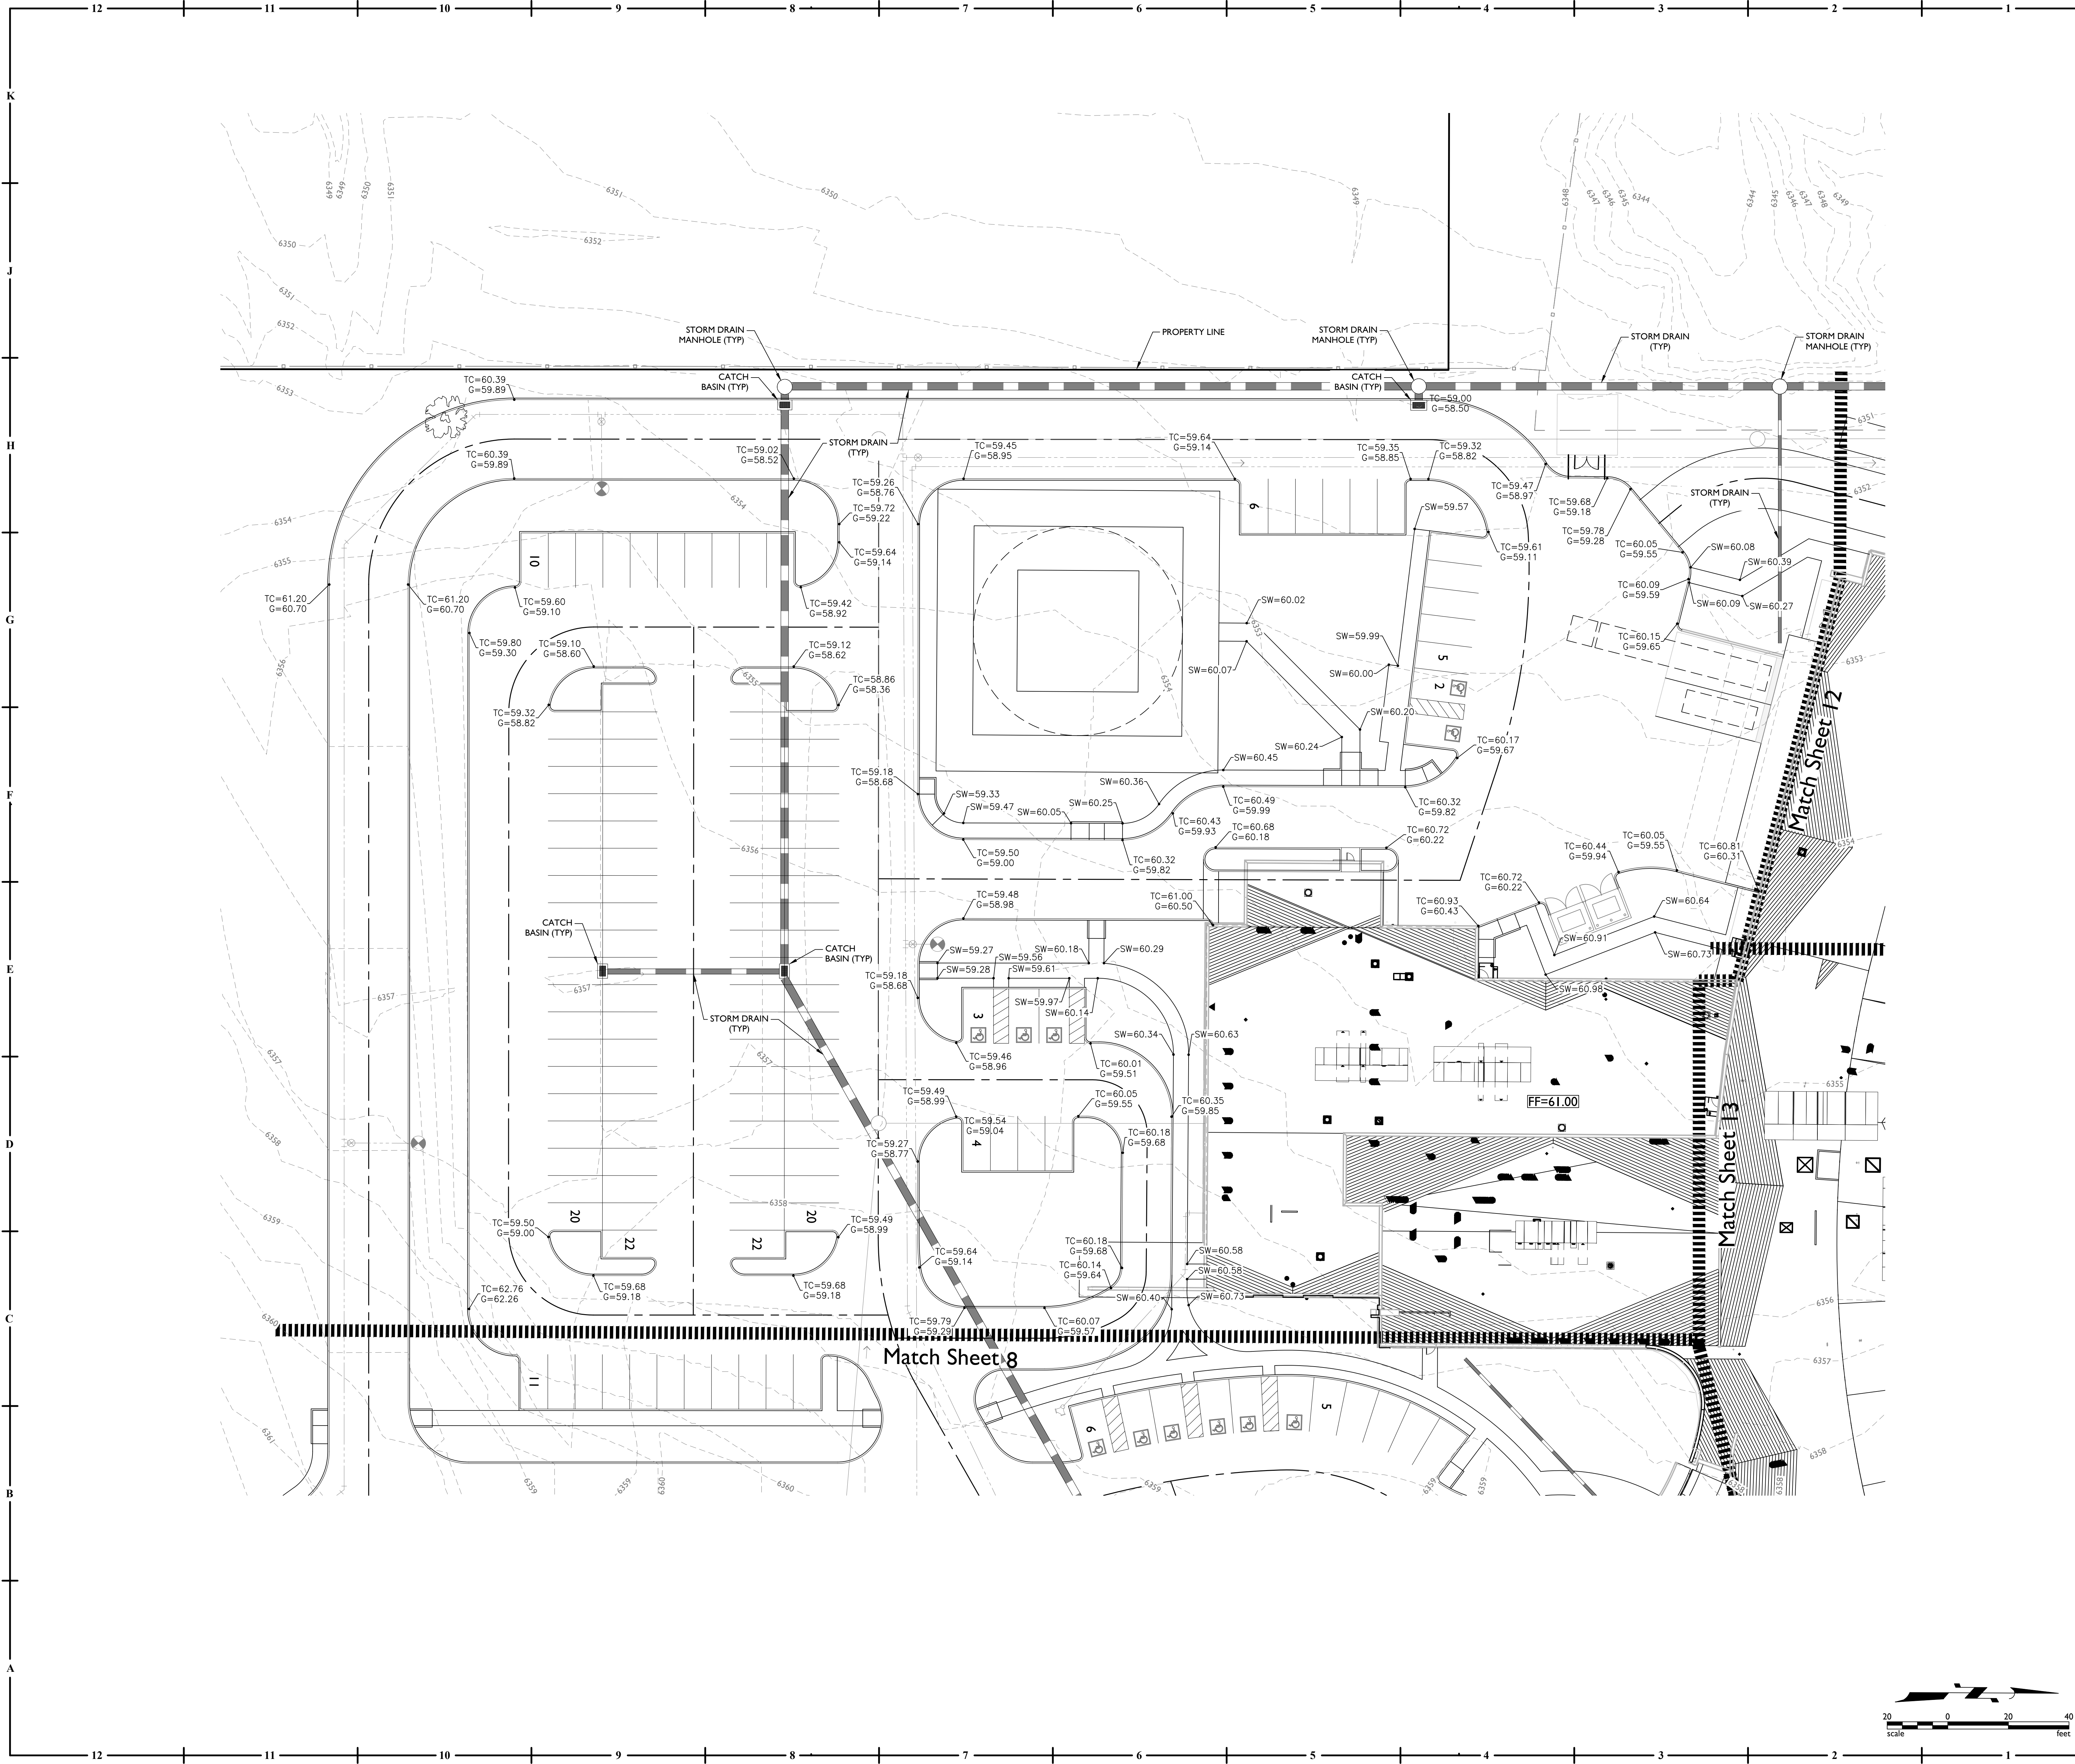

1130 N. Alma School Road
Suite 120
Mesa, AZ 85201
T: 480.503.2250 | F: 480.503.2258
P: 913.307.3700 - F: 913.307.3710 www.hoeferwysocki.com


SAGE MEMORIAL HOSPITAL / MOB

100% DESIGN DEVELOPMENT

COPYRIGHT © BY
HOEFER WYSOCKI
ARCHITECTS, LLC

REVISION DATES:

NO.	DATE	DESCRIPTION


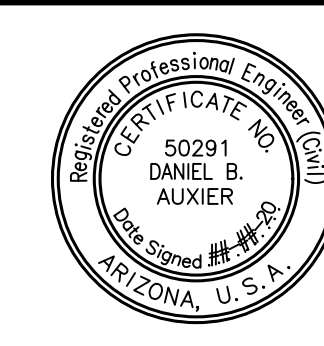


PROFESSIONAL SEAL

C3.05

ISSUE DATE: 17 JULY 2020
HOEFER WYSOCKI #: 194581

GRADING &
DRAINAGE
PLAN

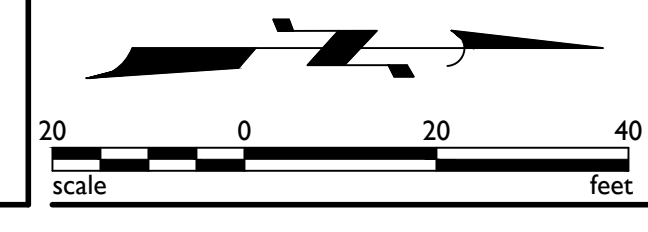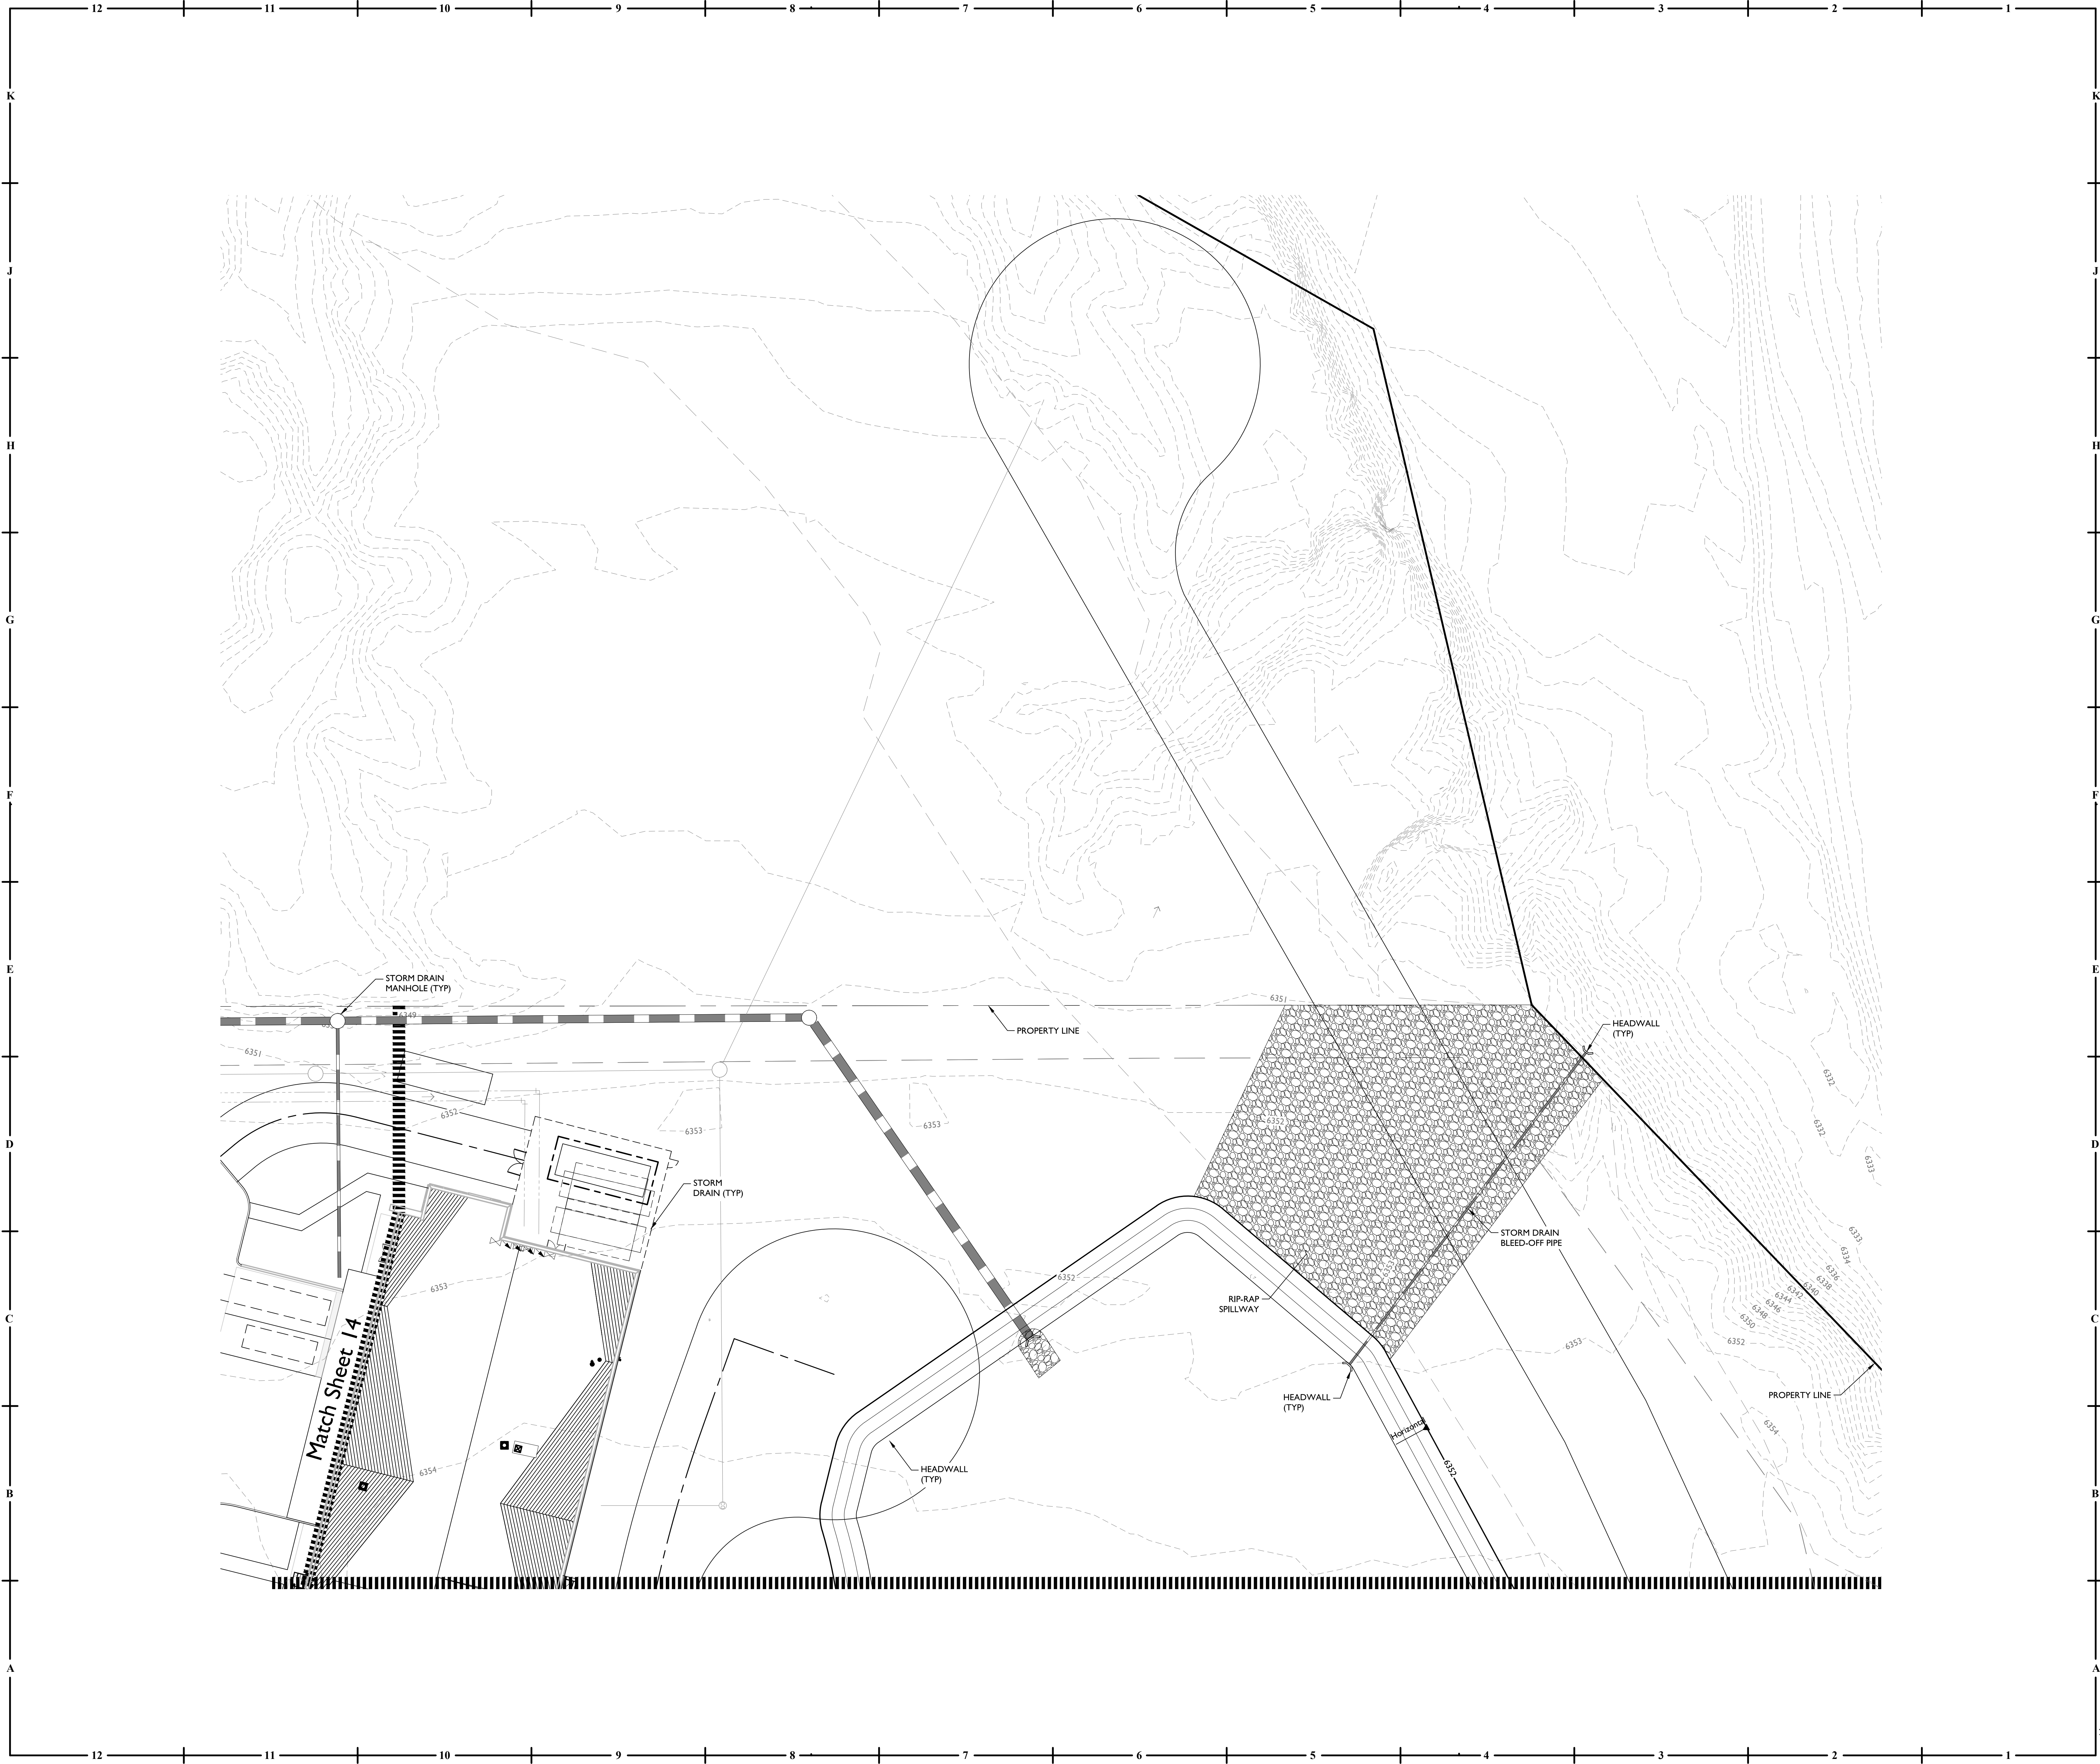


EPS GROUP
1130 N. Alma School Road
Suite 120
Mesa, AZ 85201
T: 480.503.2250 | F: 480.503.2258
www.epsgroupinc.com

HOEFER WYSOCKI

11460 Tomahawk Creek Parkway, Suite 400, Leawood, Kansas 66211
P: 913.307.3700 - F: 913.307.3710 www.hoeferwysocki.com

SAGE MEMORIAL HOSPITAL / MOB

COPYRIGHT © BY
HOEFER WYSOCKI
ARCHITECTS, LLC
REVISION DATES:

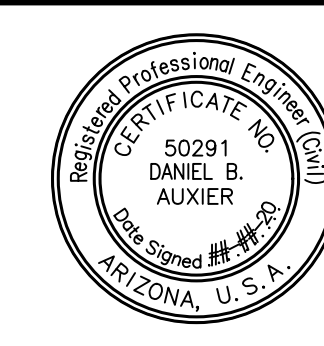

PROFESSIONAL SEAL

C3.07
ISSUE DATE: 17 JULY 2020
HOEFER WYSOCKI #: 194581

GRADING &
DRAINAGE
PLAN



EPS GROUP
1130 N. Alma School Road
Suite 120
Mesa, AZ 85201
T: 480.503.2250 | F: 480.503.2258
www.epsgroupinc.com

HOEFER WYSOCKI

11460 Tomahawk Creek Parkway, Suite 400, Leawood, Kansas 66211
P: 913.307.3700 - F: 913.307.3710 www.hoeferwysocki.com

SAGE MEMORIAL HOSPITAL / MOB


COPYRIGHT © BY
HOEFER WYSOCKI
ARCHITECTS, LLC
REVISION DATES:




PROFESSIONAL SEAL

C3.07
ISSUE DATE: 17 JULY 2020
HOEFER WYSOCKI #: 194581

GRADING &
DRAINAGE
PLAN

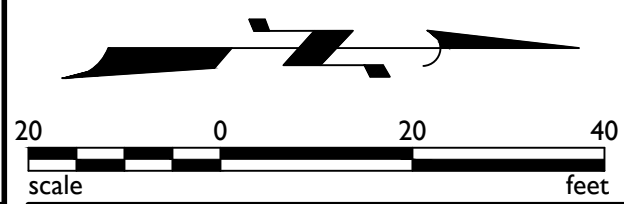

 

HOEFER WYSOCKI
1460 Tomahawk Creek Parkway, Suite 400, Leawood, Kansas 66211
P: 913.307.3700 • F: 913.307.3710 www.hoeferwysocki.com

100% DESIGN DEVELOPMENT




C3.09

GRADING & DRAINAGE PLAN

20-0277 - Sage Memorial Hospital / MOB

Aug 04, 2020 9:38am S:\Projects\2020\20-0277\Civil\Construction Documents\Phase 1\20-0277 - C3.09.dwg

ngabbert

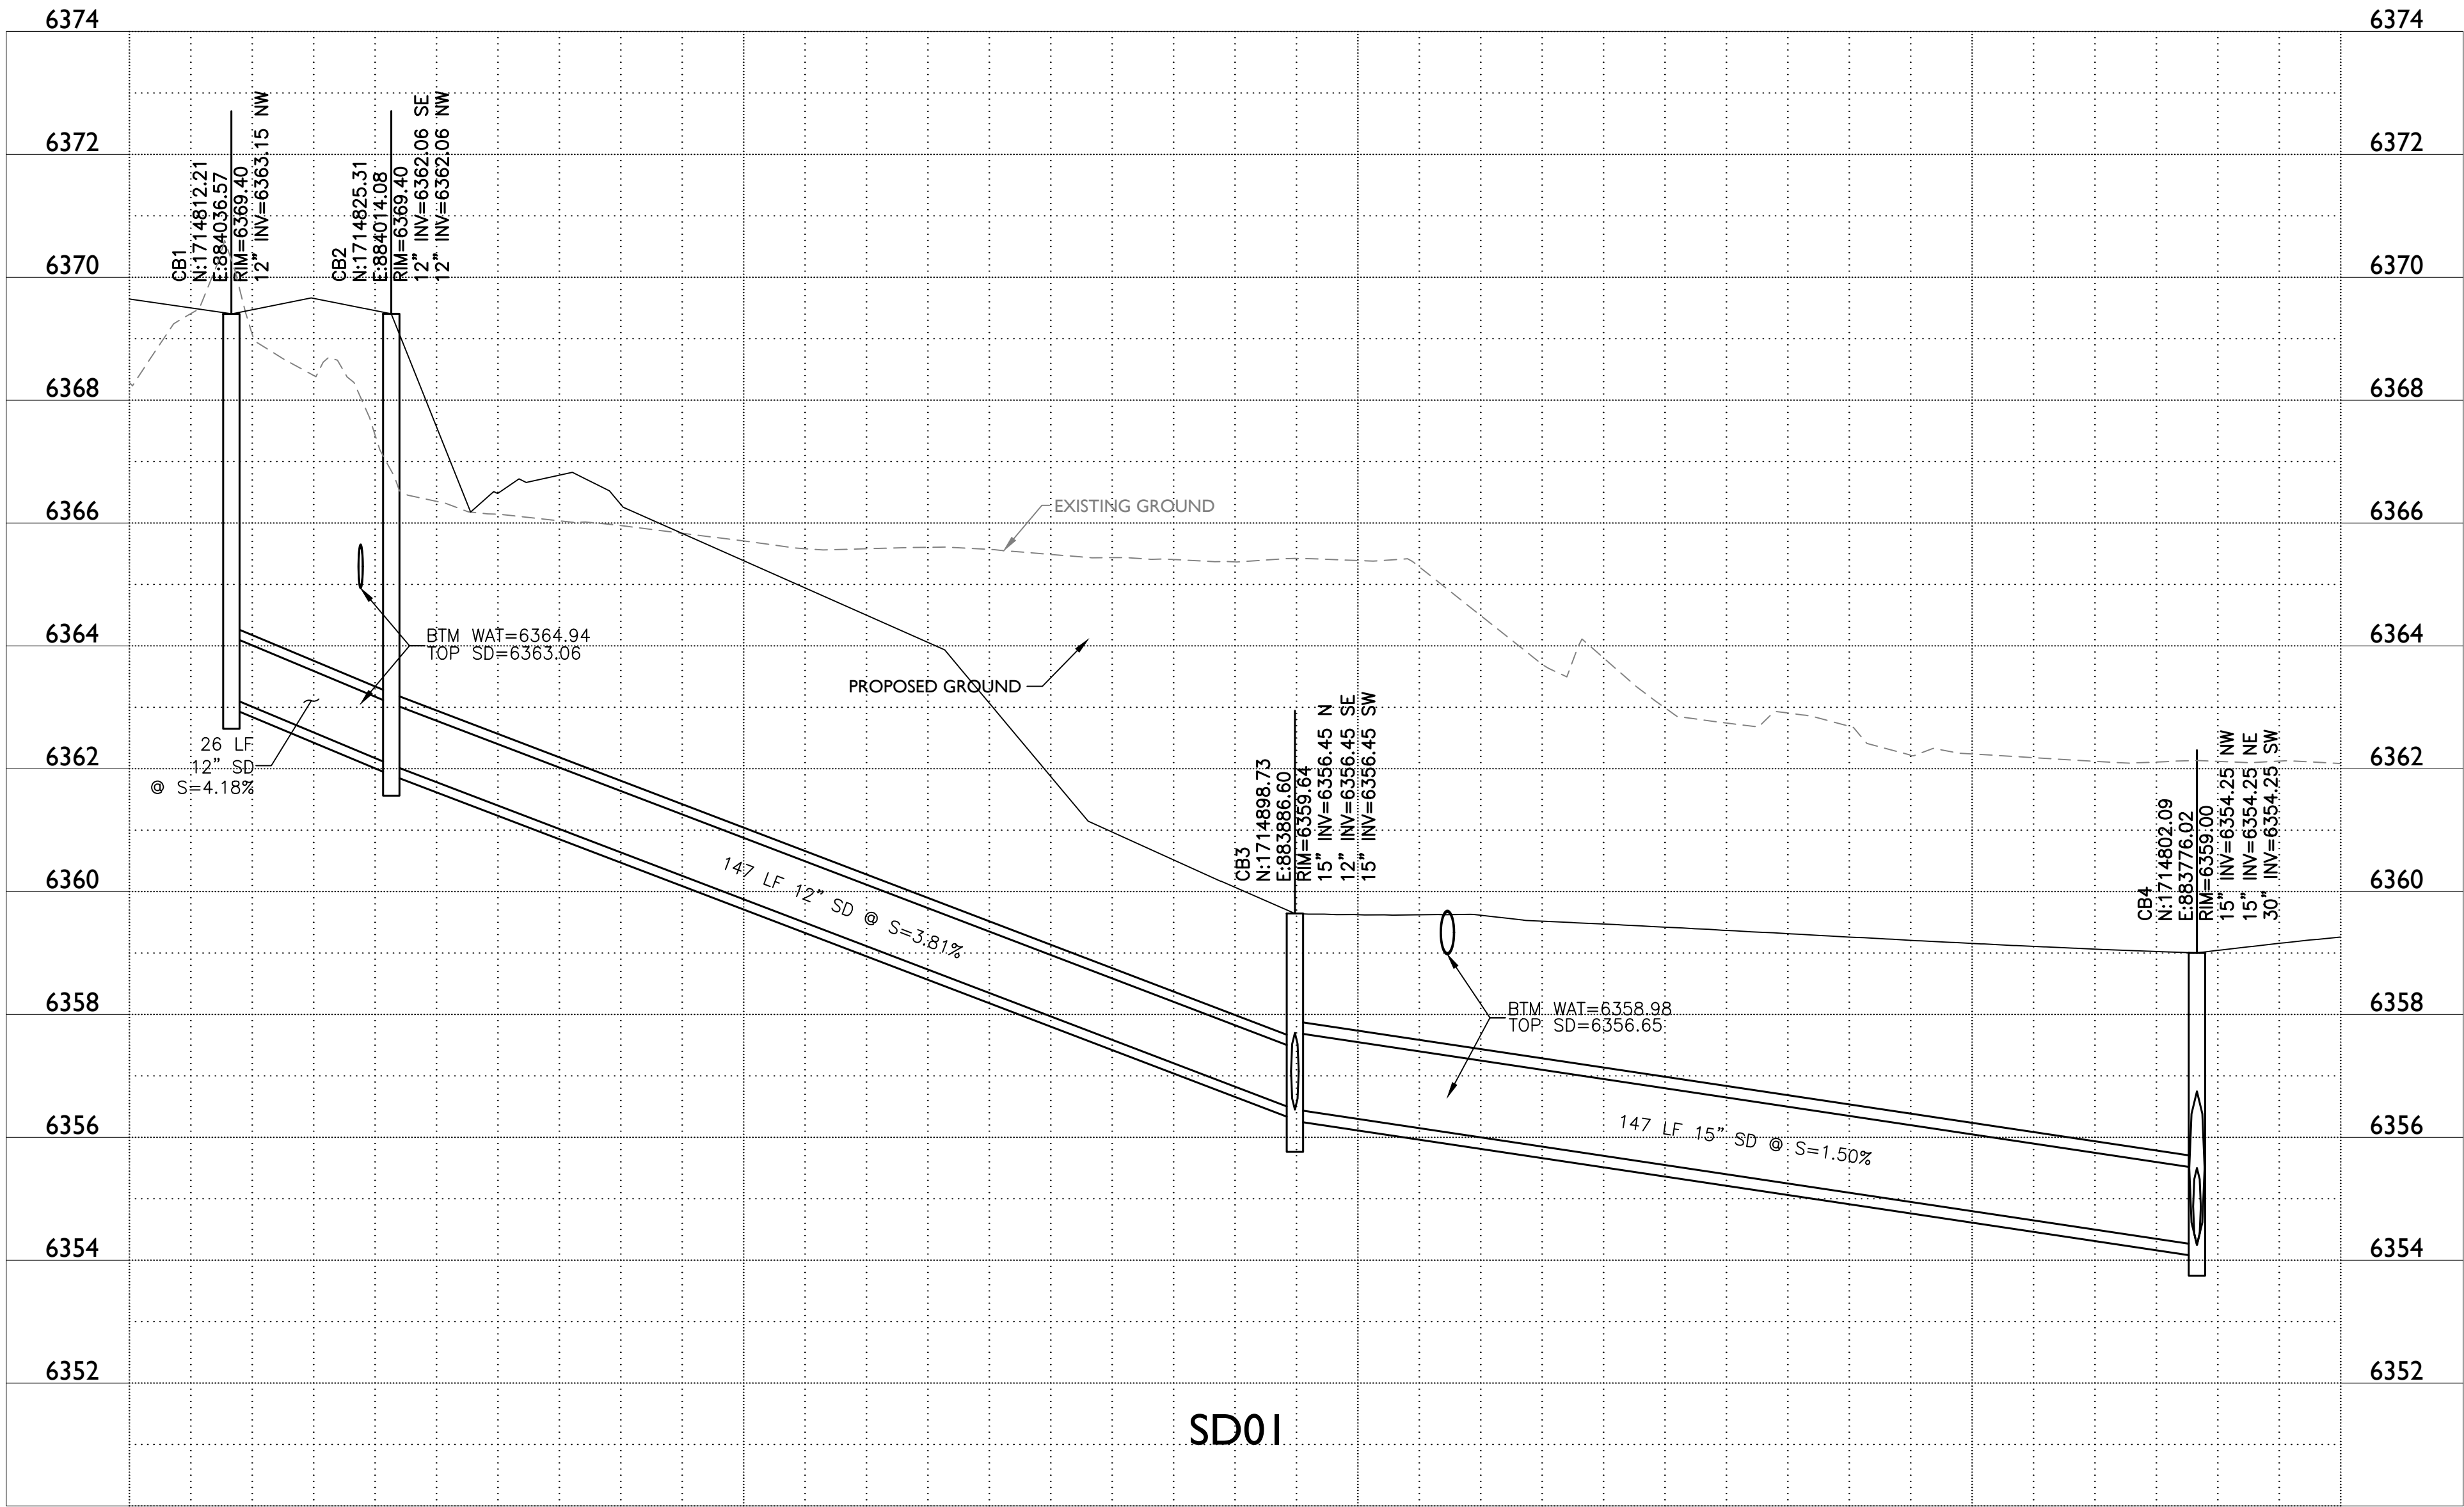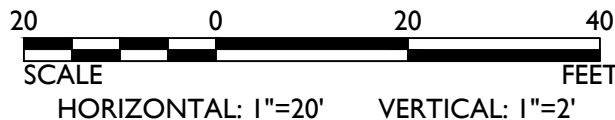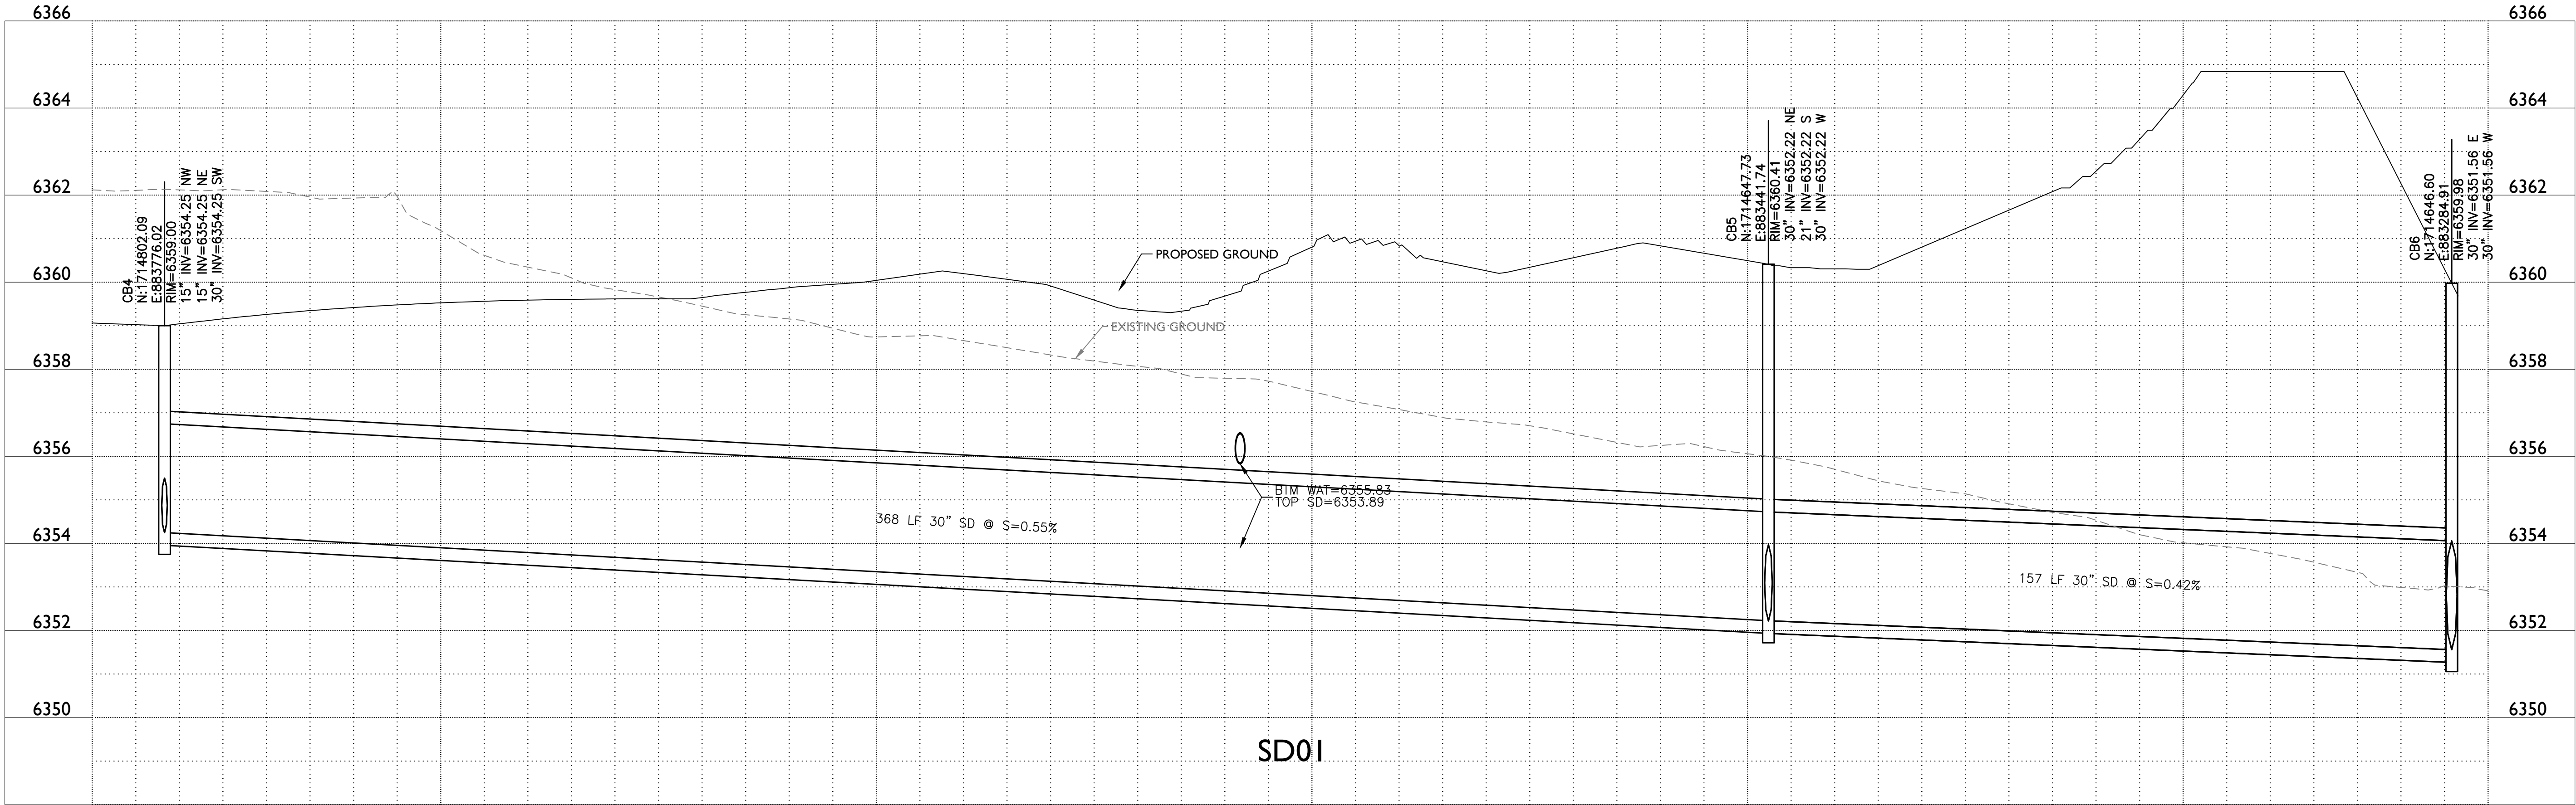

Project:

Sage Memorial Hospital / MOB


Design Development

Gilberto, Arizona

Revisions:	



Designer: EPS
Drawn by: EPS

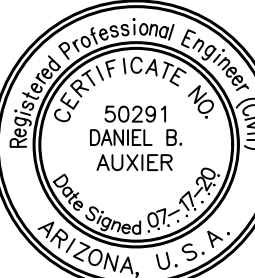




Job No.
20-0277

C3.08

Sheet No.
C3.09
of XX



1130 N Alma School Road
Suite 120
Mesa, AZ 85201
T:480.503.2250 | F:480.503.2258
www.epsgroupinc.com

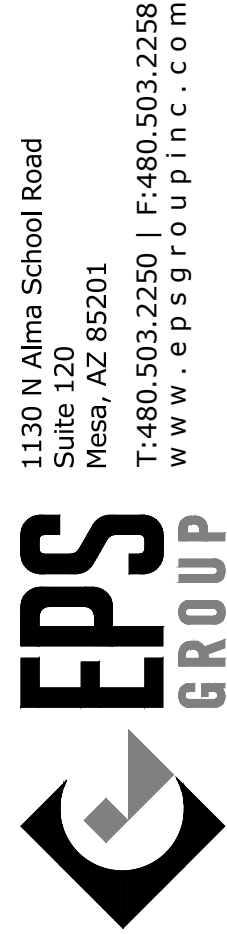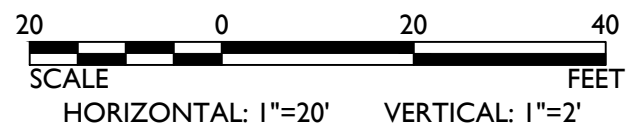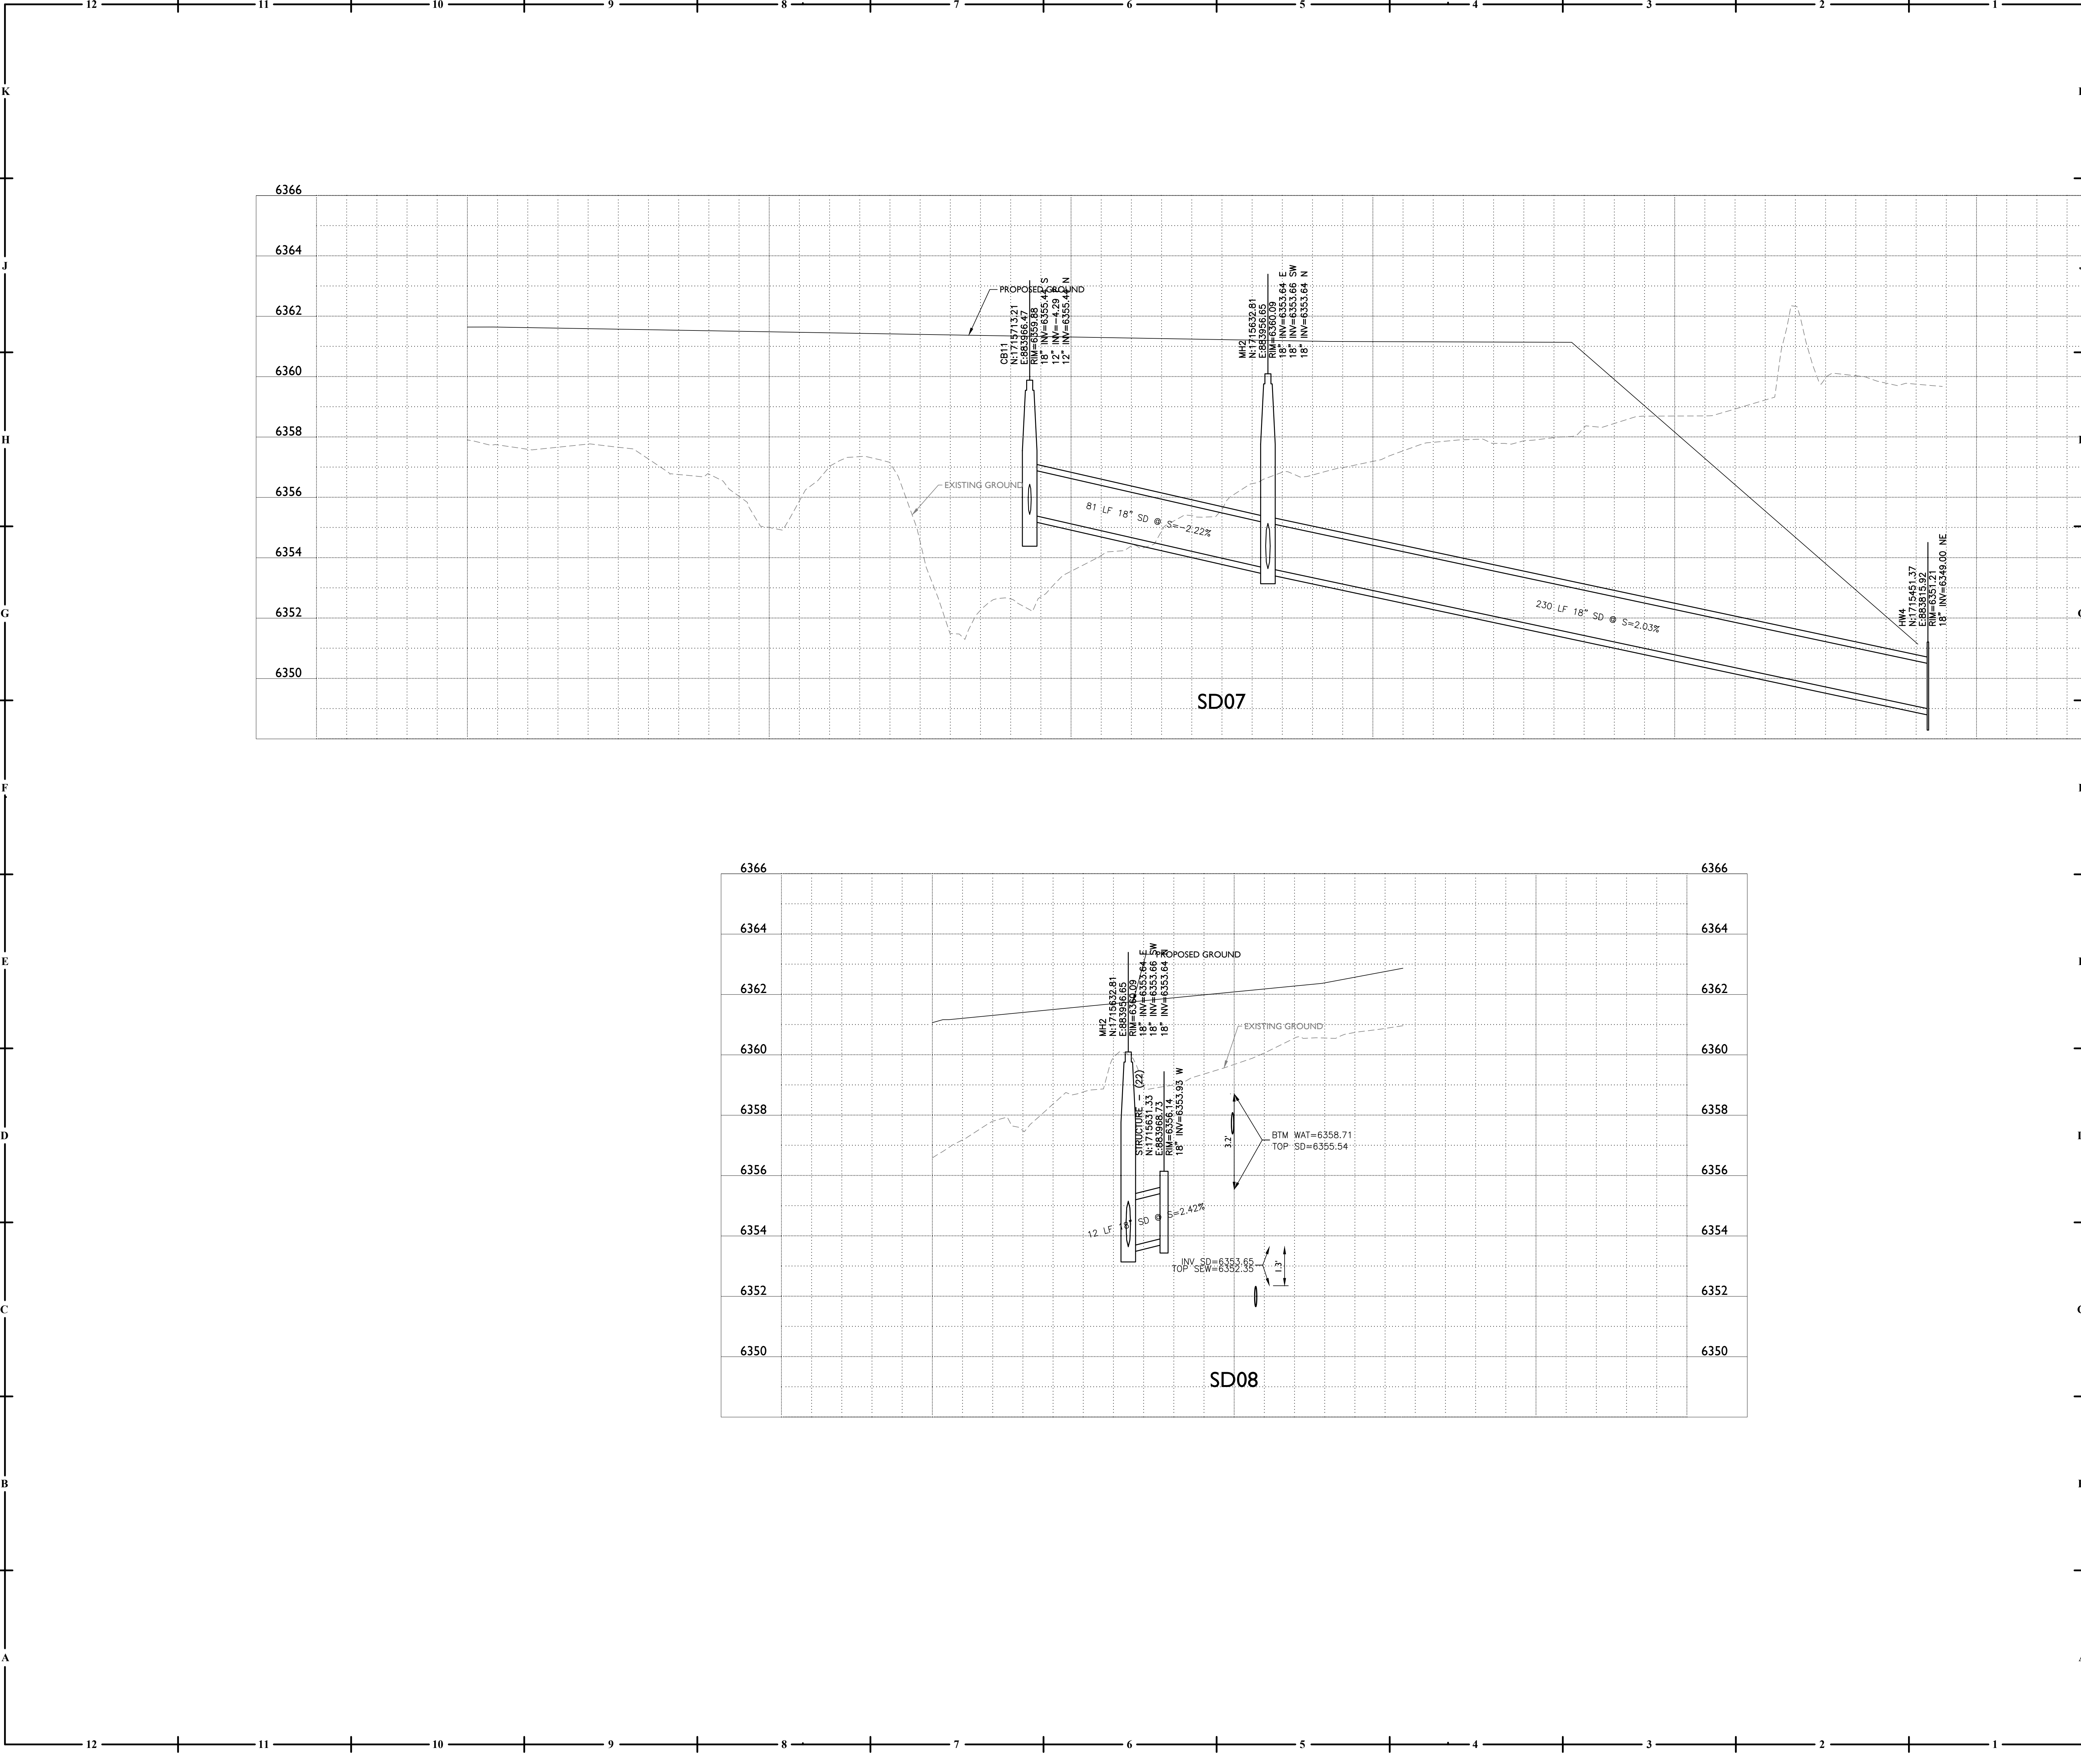

100% DESIGN DEVELOPMENT

SAGE MEMORIAL HOSPITAL / MOB




COPYRIGHT © BY
HOEFER WYSOCKI
ARCHITECTS, LLC
REVISION DATES:



PROFESSIONAL SEAL

C3.11
ISSUE DATE: 17 JULY 2020
HOEFER WYSOCKI #: 194581

Storm Drain
Profiles

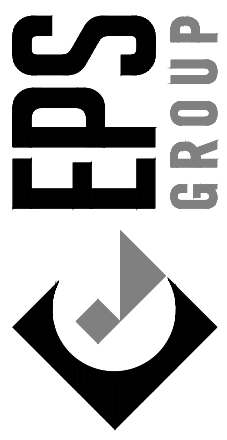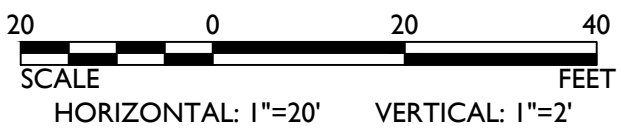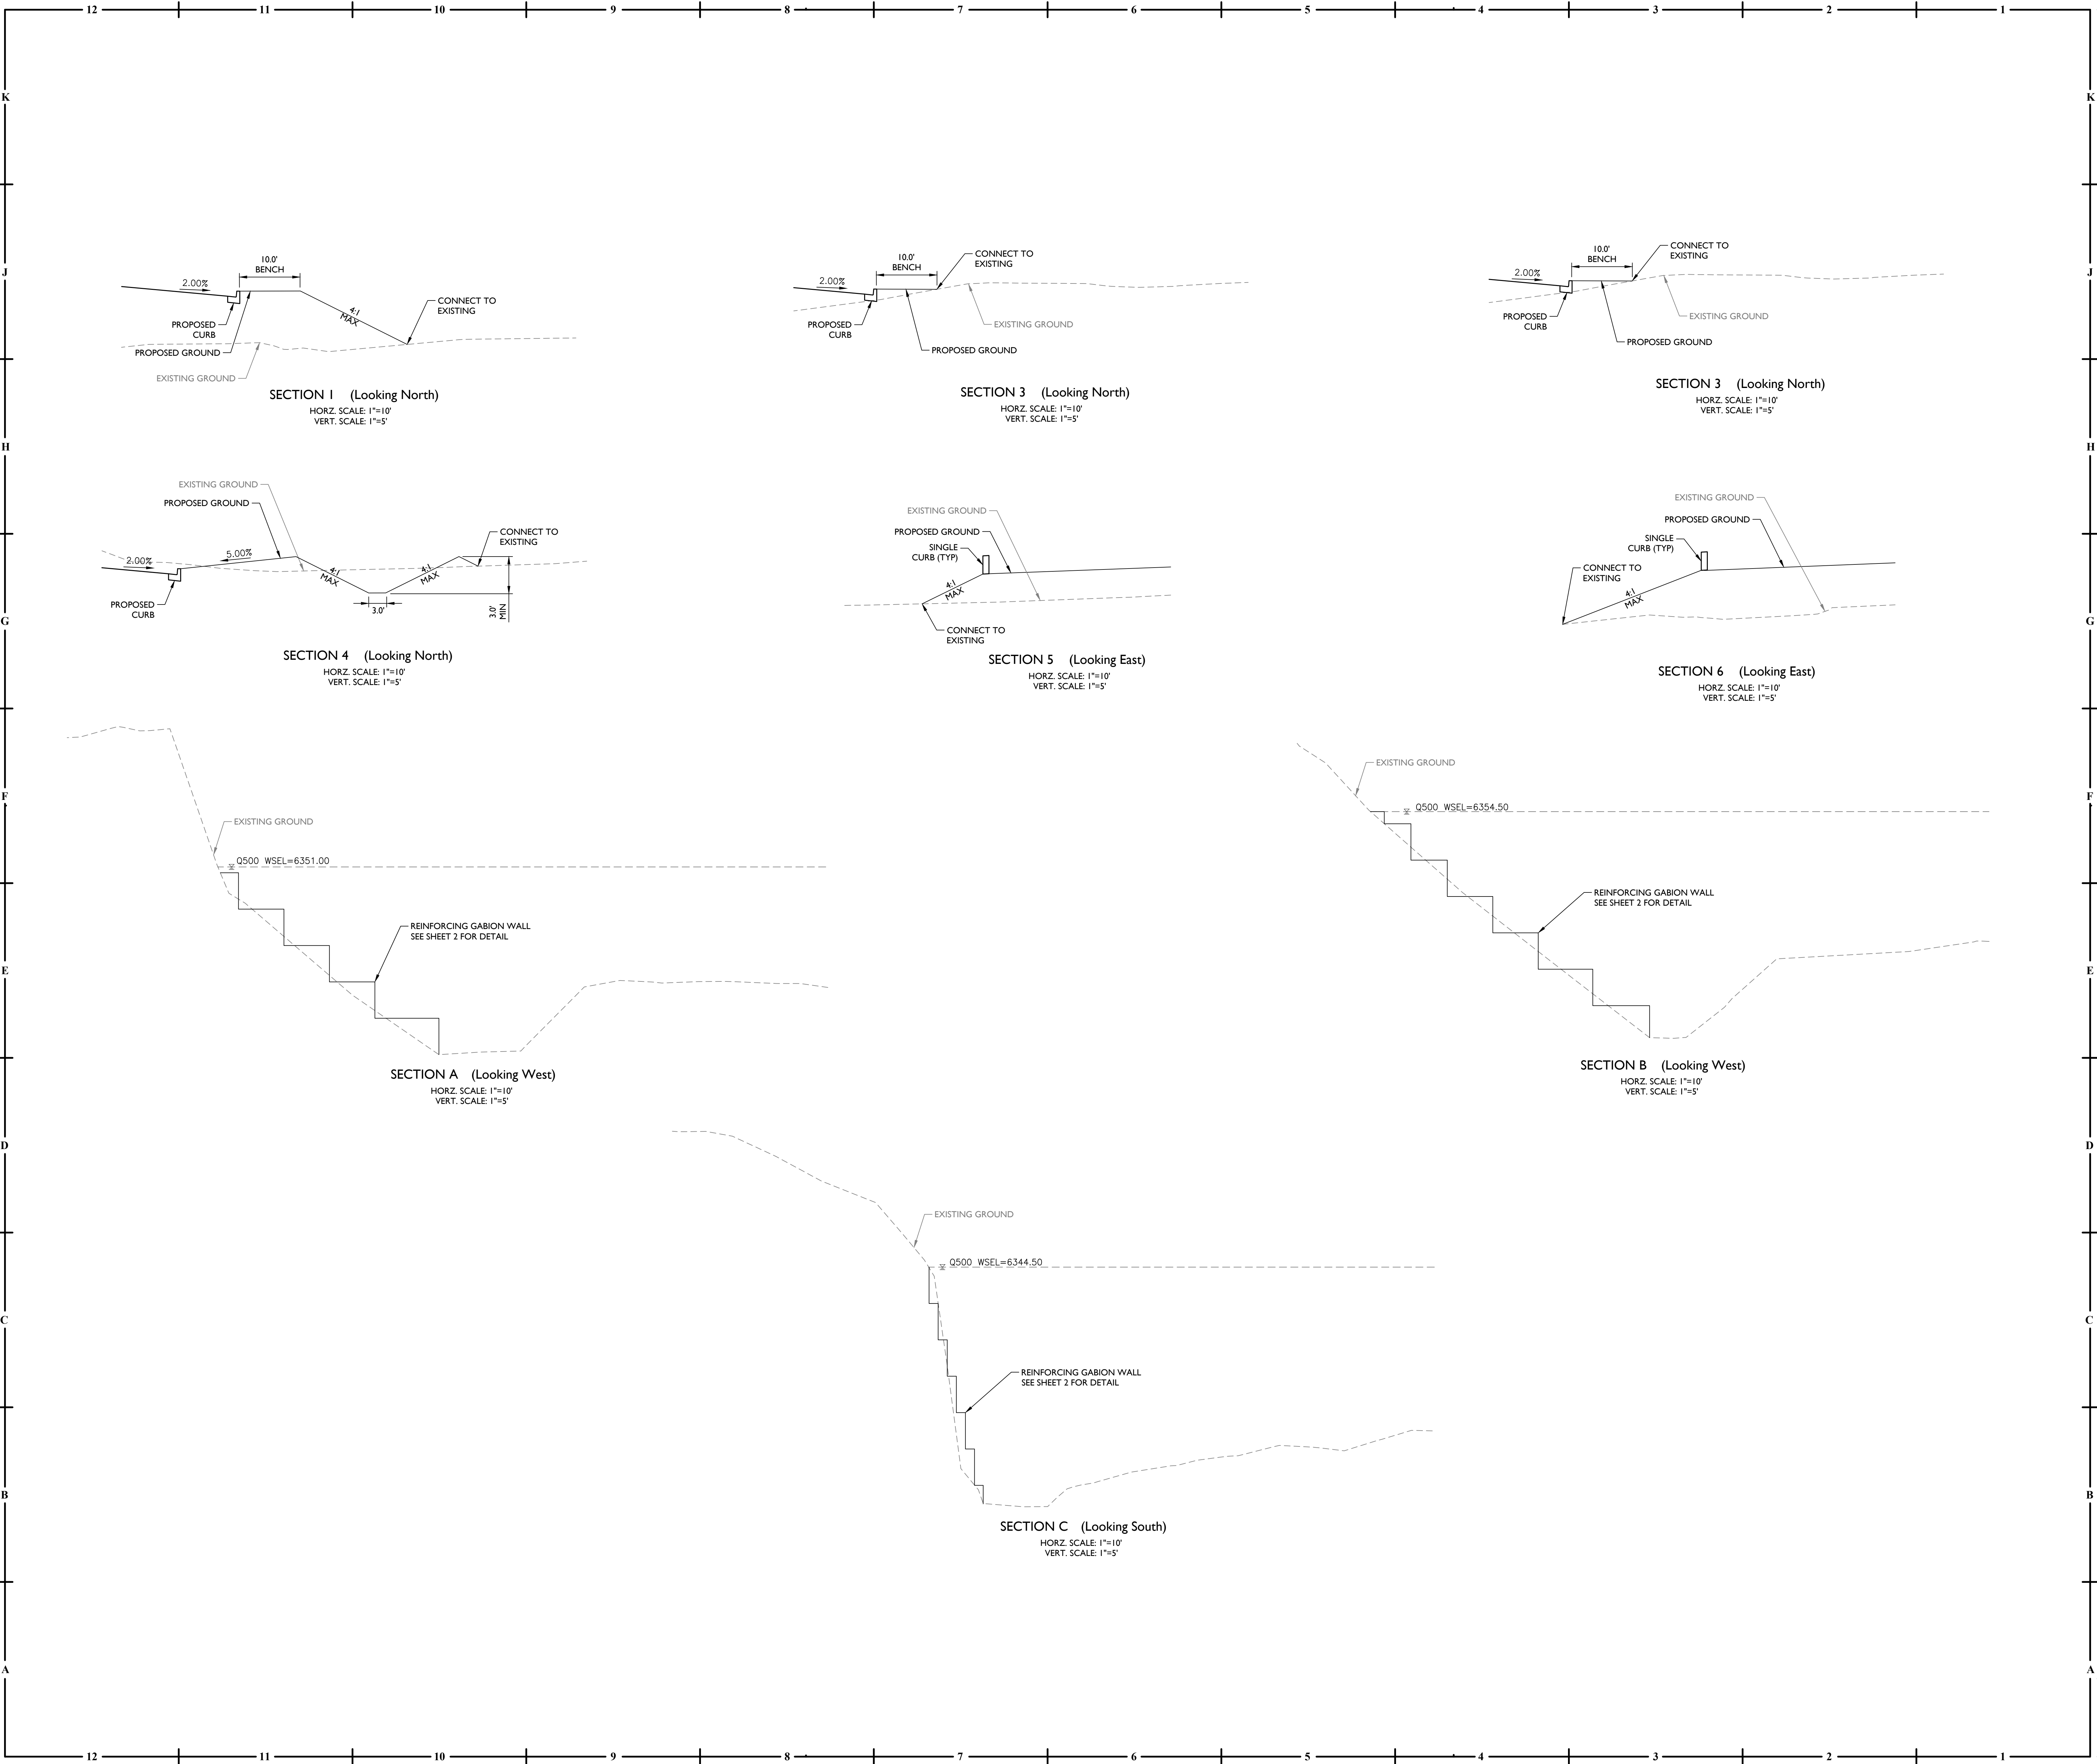

1130 N Alma School Road
Suite 120
Mesa, AZ 85201
T: 480.503.2250 | F: 480.503.2258
www.epsgroupinc.com



11460 Tomahawk Creek Parkway, Suite 400, Leawood, Kansas 66211
P: 913.307.3700 - F: 913.307.3710 www.hoeferywysocki.com

SAGE MEMORIAL HOSPITAL / MOB

100% DESIGN DEVELOPMENT



COPYRIGHT © BY
HOEFER WYSOCKI
ARCHITECTS, LLC
REVISION DATES:




PROFESSIONAL SEAL

C3.12
ISSUE DATE: 17 JULY 2020
HOEFER WYSOCKI #: 194581

Storm Drain
Profiles

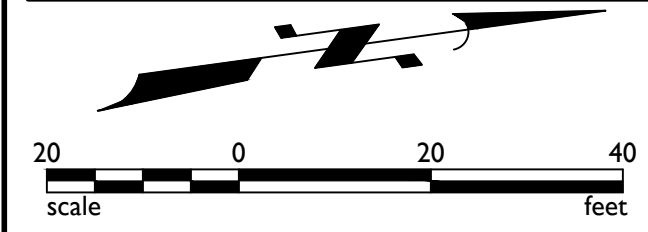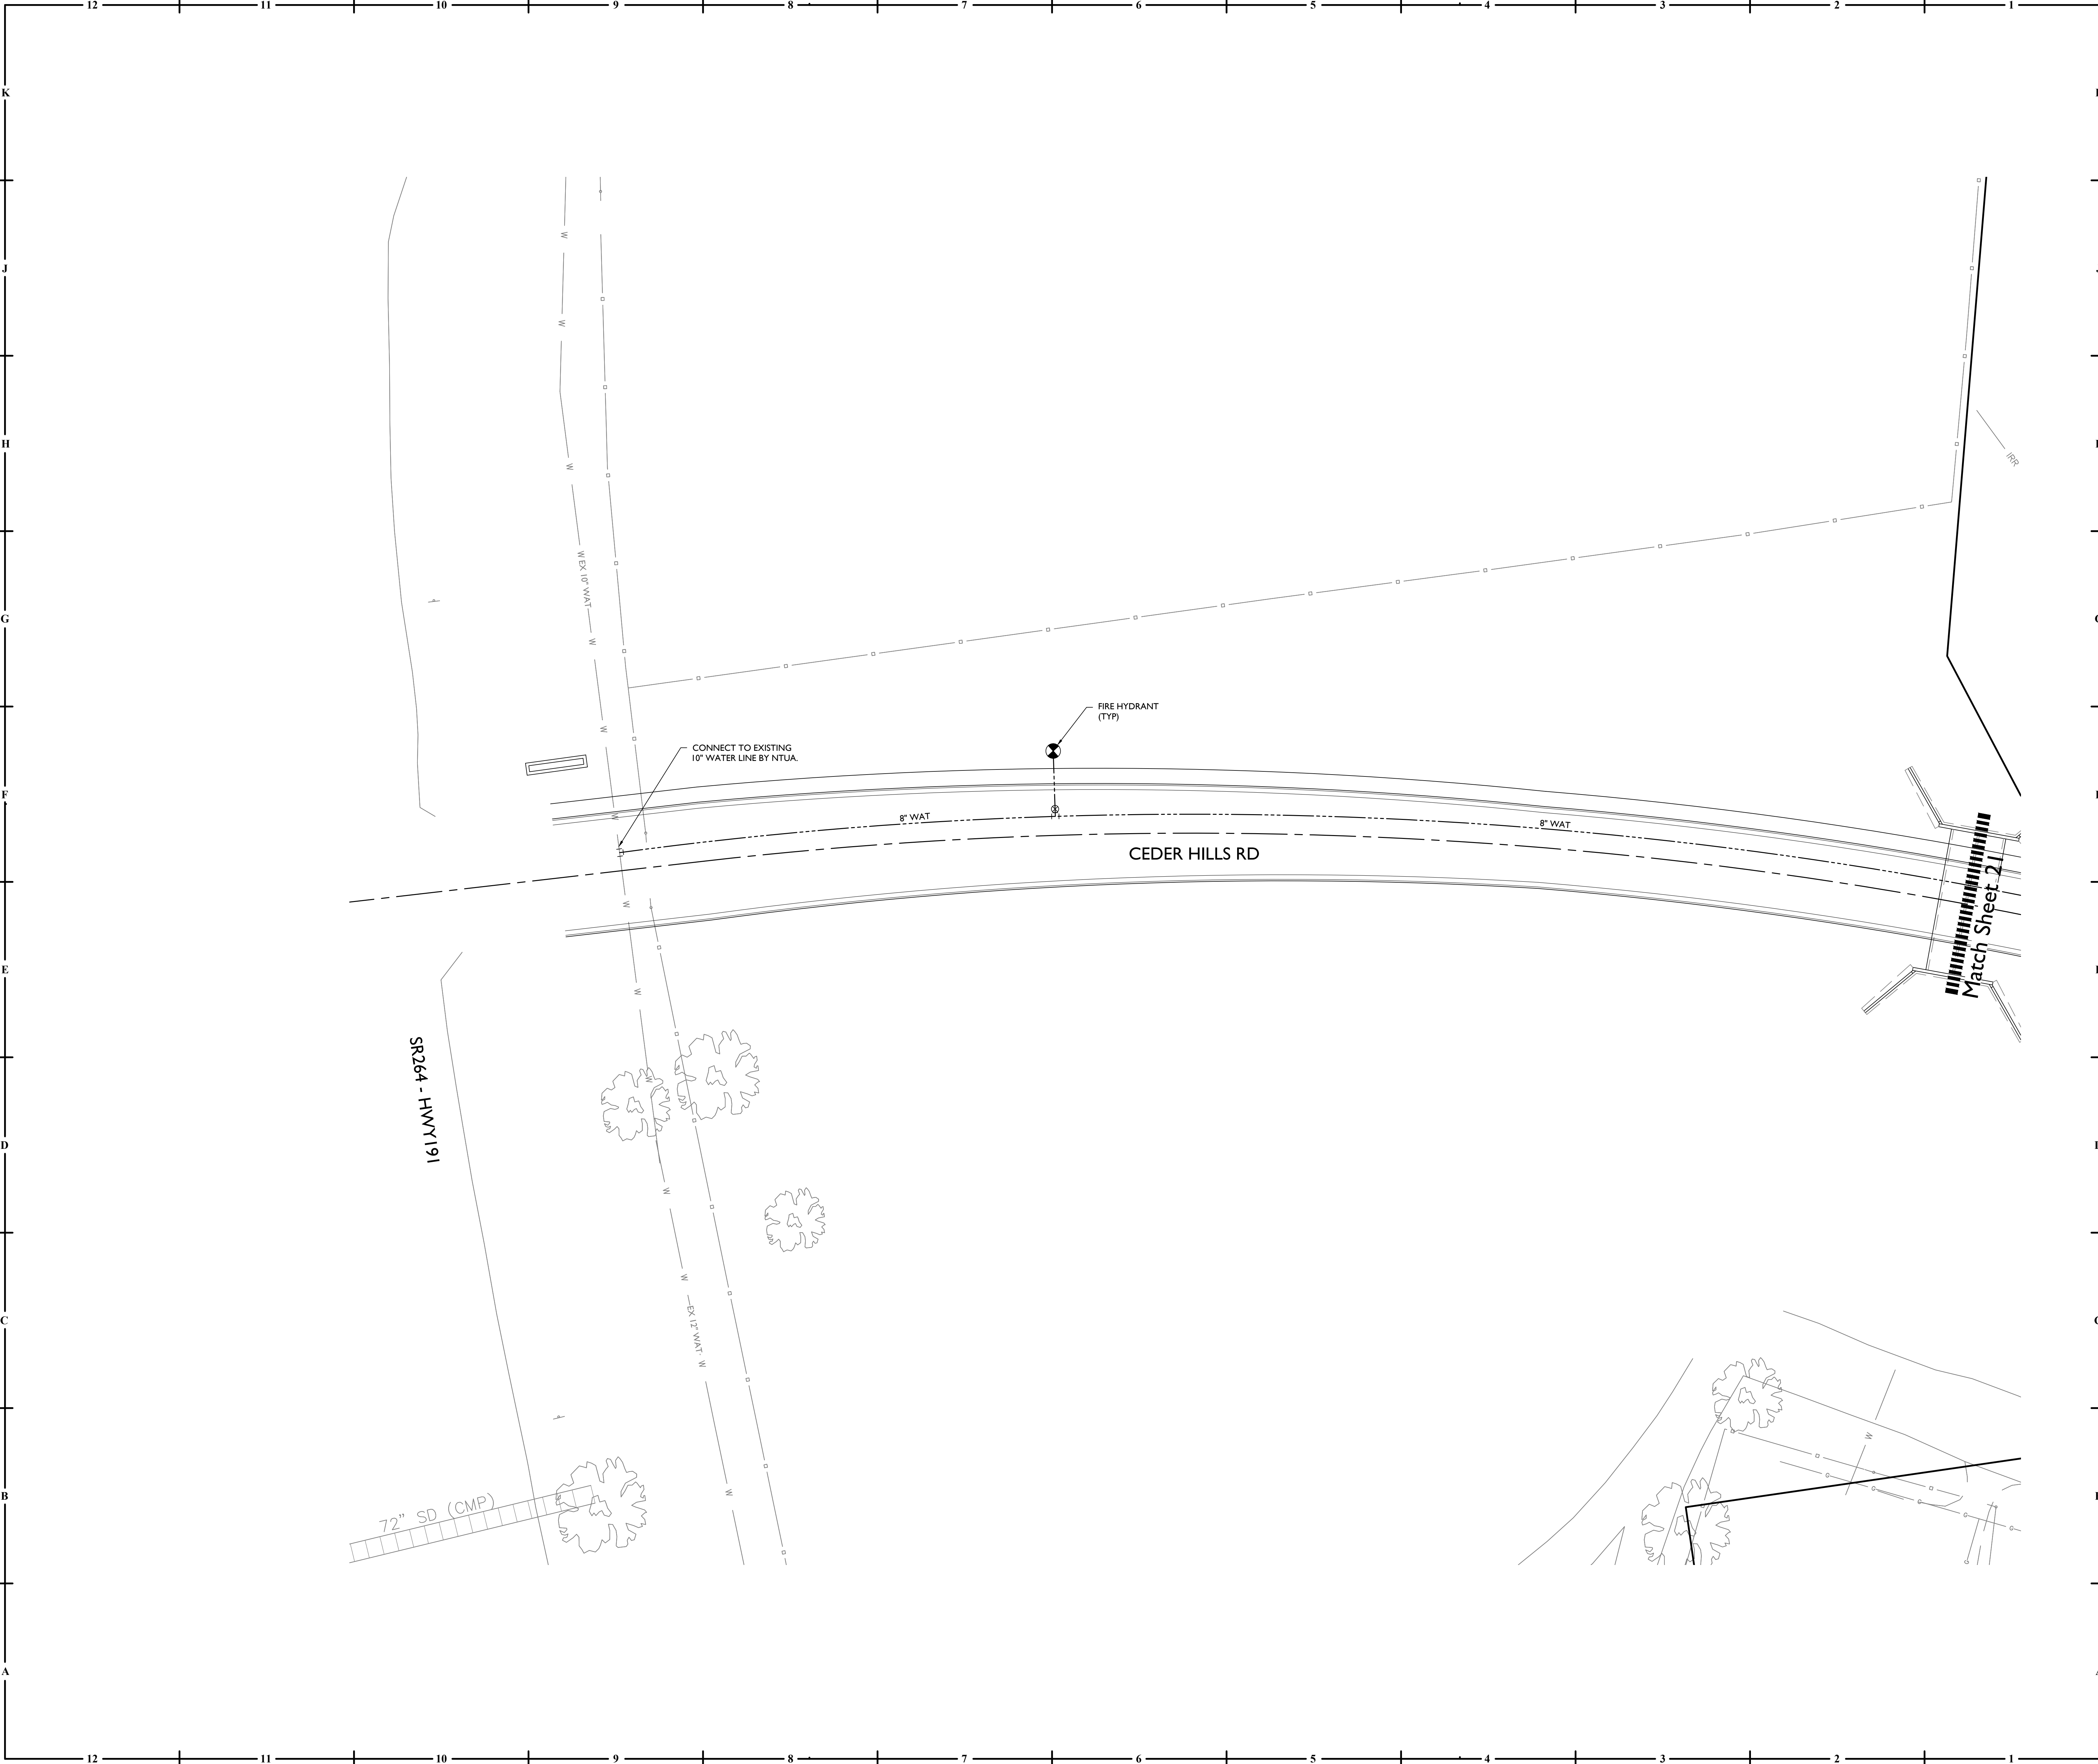

EPS GROUP
1130 N. Alma School Road
Suite 120
Mesa, AZ 85201
T: 480.503.2250 | F: 480.503.2258
www.epsgroupinc.com

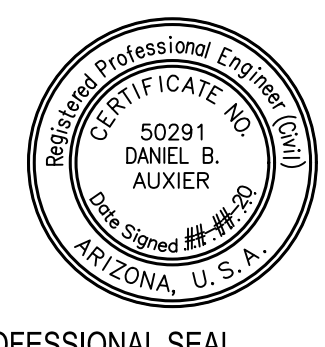

PROFESSIONAL SEAL

C4.01
ISSUE DATE: 17 JULY 2020
HOEFER WYSOCKI #: 194581


UTILITY
PLAN

SAGE MEMORIAL HOSPITAL / MOB



COPYRIGHT © BY
HOEFER WYSOCKI
ARCHITECTS, LLC

REVISION DATES:

100% DESIGN DEVELOPMENT

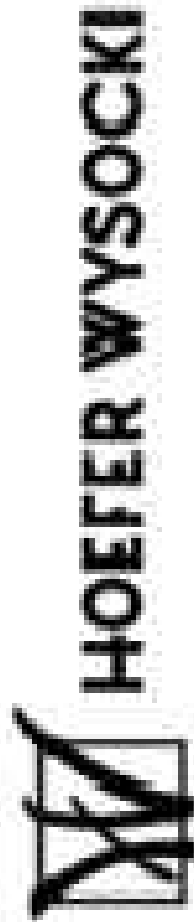

11460 Tomahawk Creek Parkway, Suite 400, Leawood, Kansas 66211
P: 913.307.3700 - F: 913.307.3710 www.hoeferwysocki.com

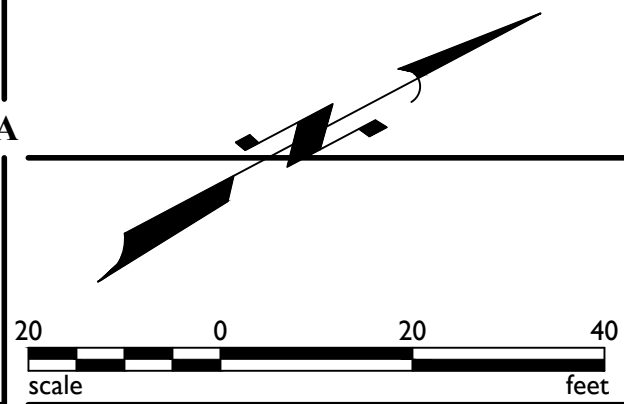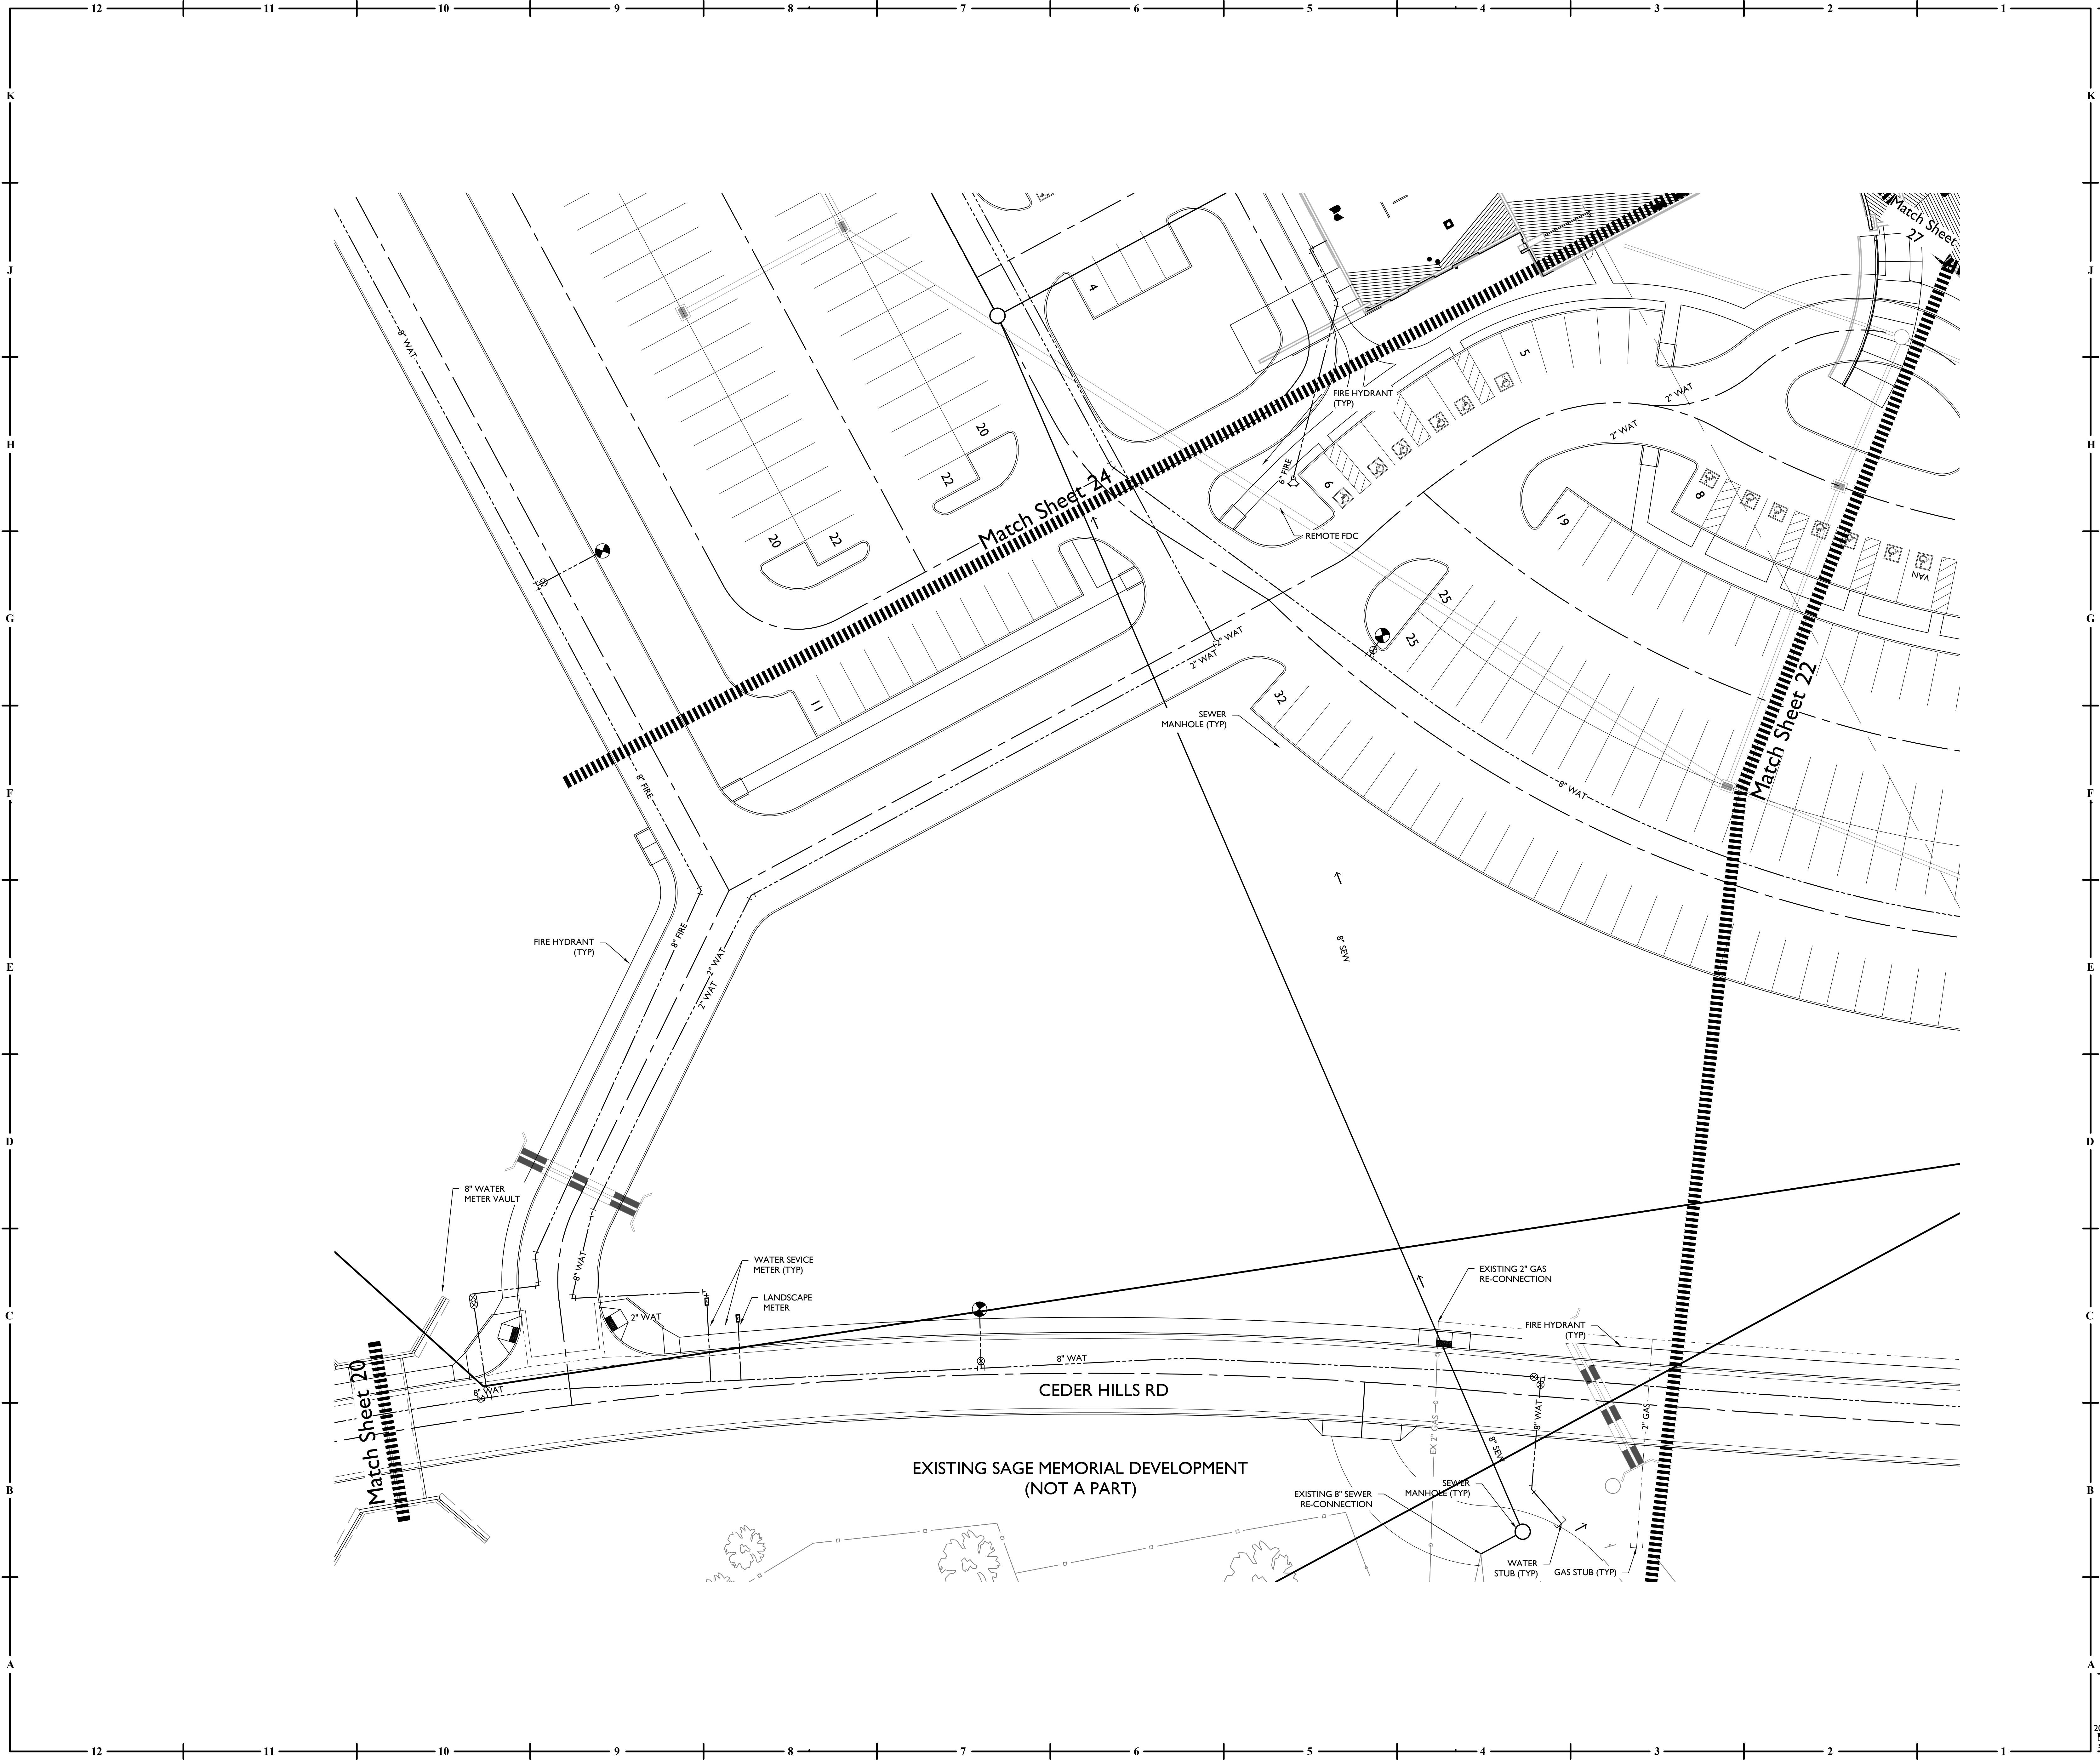

EPS GROUP
1130 N. Alma School Road
Suite 120
Mesa, AZ 85201
T: 480.503.2250 | F: 480.503.2258
www.epsgroupinc.com

HOEFER WYSOCKI
11460 Tomahawk Creek Parkway, Suite 400, Leawood, Kansas 66211
P: 913.307.3700 - F: 913.307.3710 www.hoeferwysocki.com

SAGE MEMORIAL HOSPITAL / MOB

COPYRIGHT © BY
HOEFER WYSOCKI
ARCHITECTS, LLC



REVISION DATES:

PROFESSIONAL SEAL
50291
DANIEL B. AUKIER
REGISTERED PROFESSIONAL ENGINEER
ARCHITECTS, U.S.A.

C4.02
ISSUE DATE: 17 JULY 2020
HOEFER WYSOCKI #: 194581

UTILITY
PLAN

100% DESIGN DEVELOPMENT

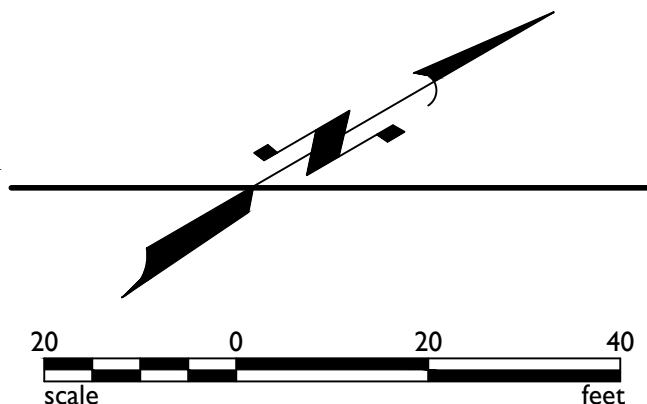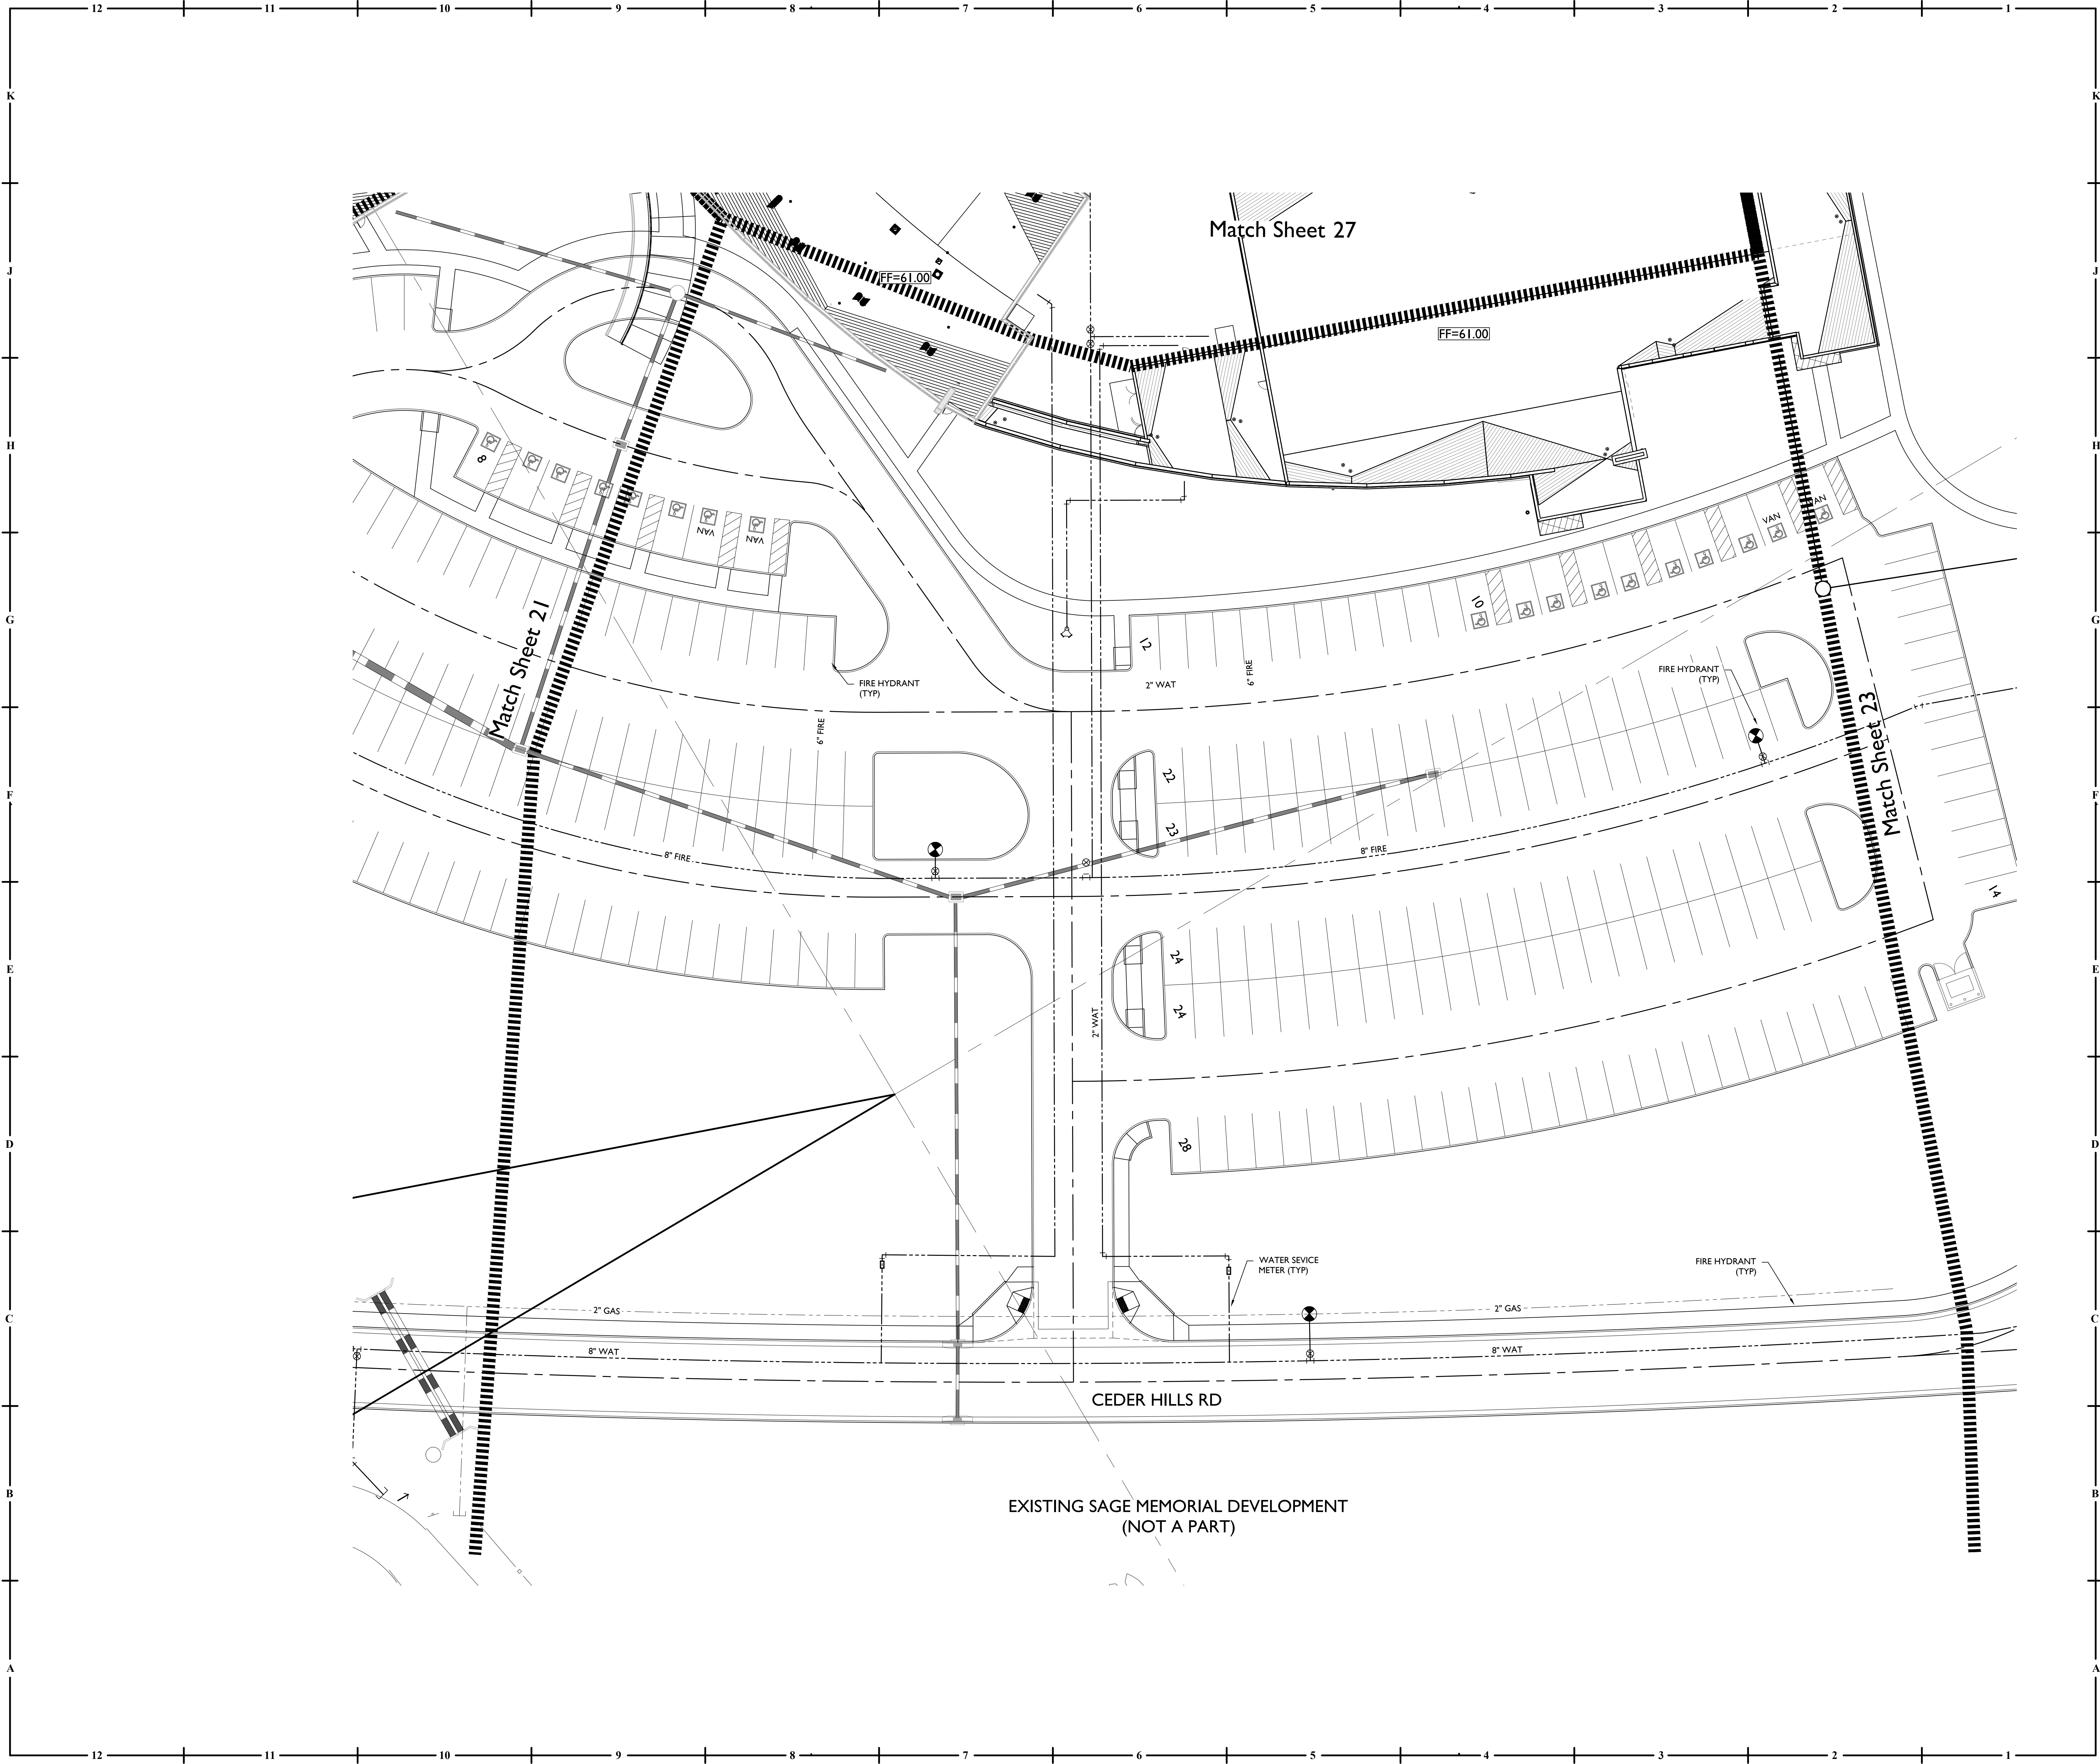

EPS GROUP
1130 N. Alma School Road
Suite 120
Mesa, AZ 85201
T:480.503.2258 | F:480.503.2258
www.epsgroupinc.com

HOEFER WYSOCKI



SAGE MEMORIAL HOSPITAL / MOB
100% DESIGN DEVELOPMENT

COPYRIGHT © BY
HOEFER WYSOCKI
ARCHITECTS, LLC
REVISION DATES:



PROFESSIONAL SEAL
C4.03
ISSUE DATE: 17 JULY 2020
HOEFER WYSOCKI #: 194581

UTILITY
PLAN

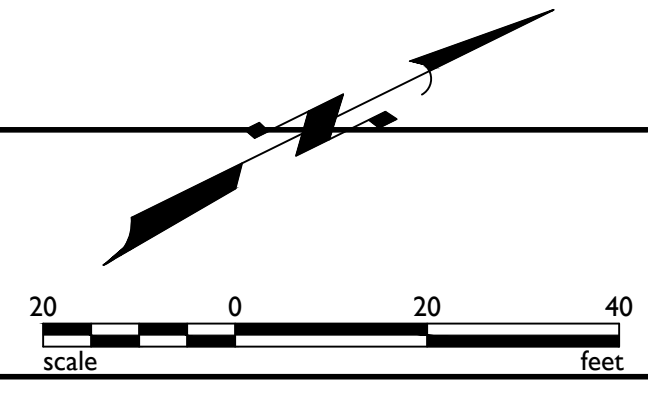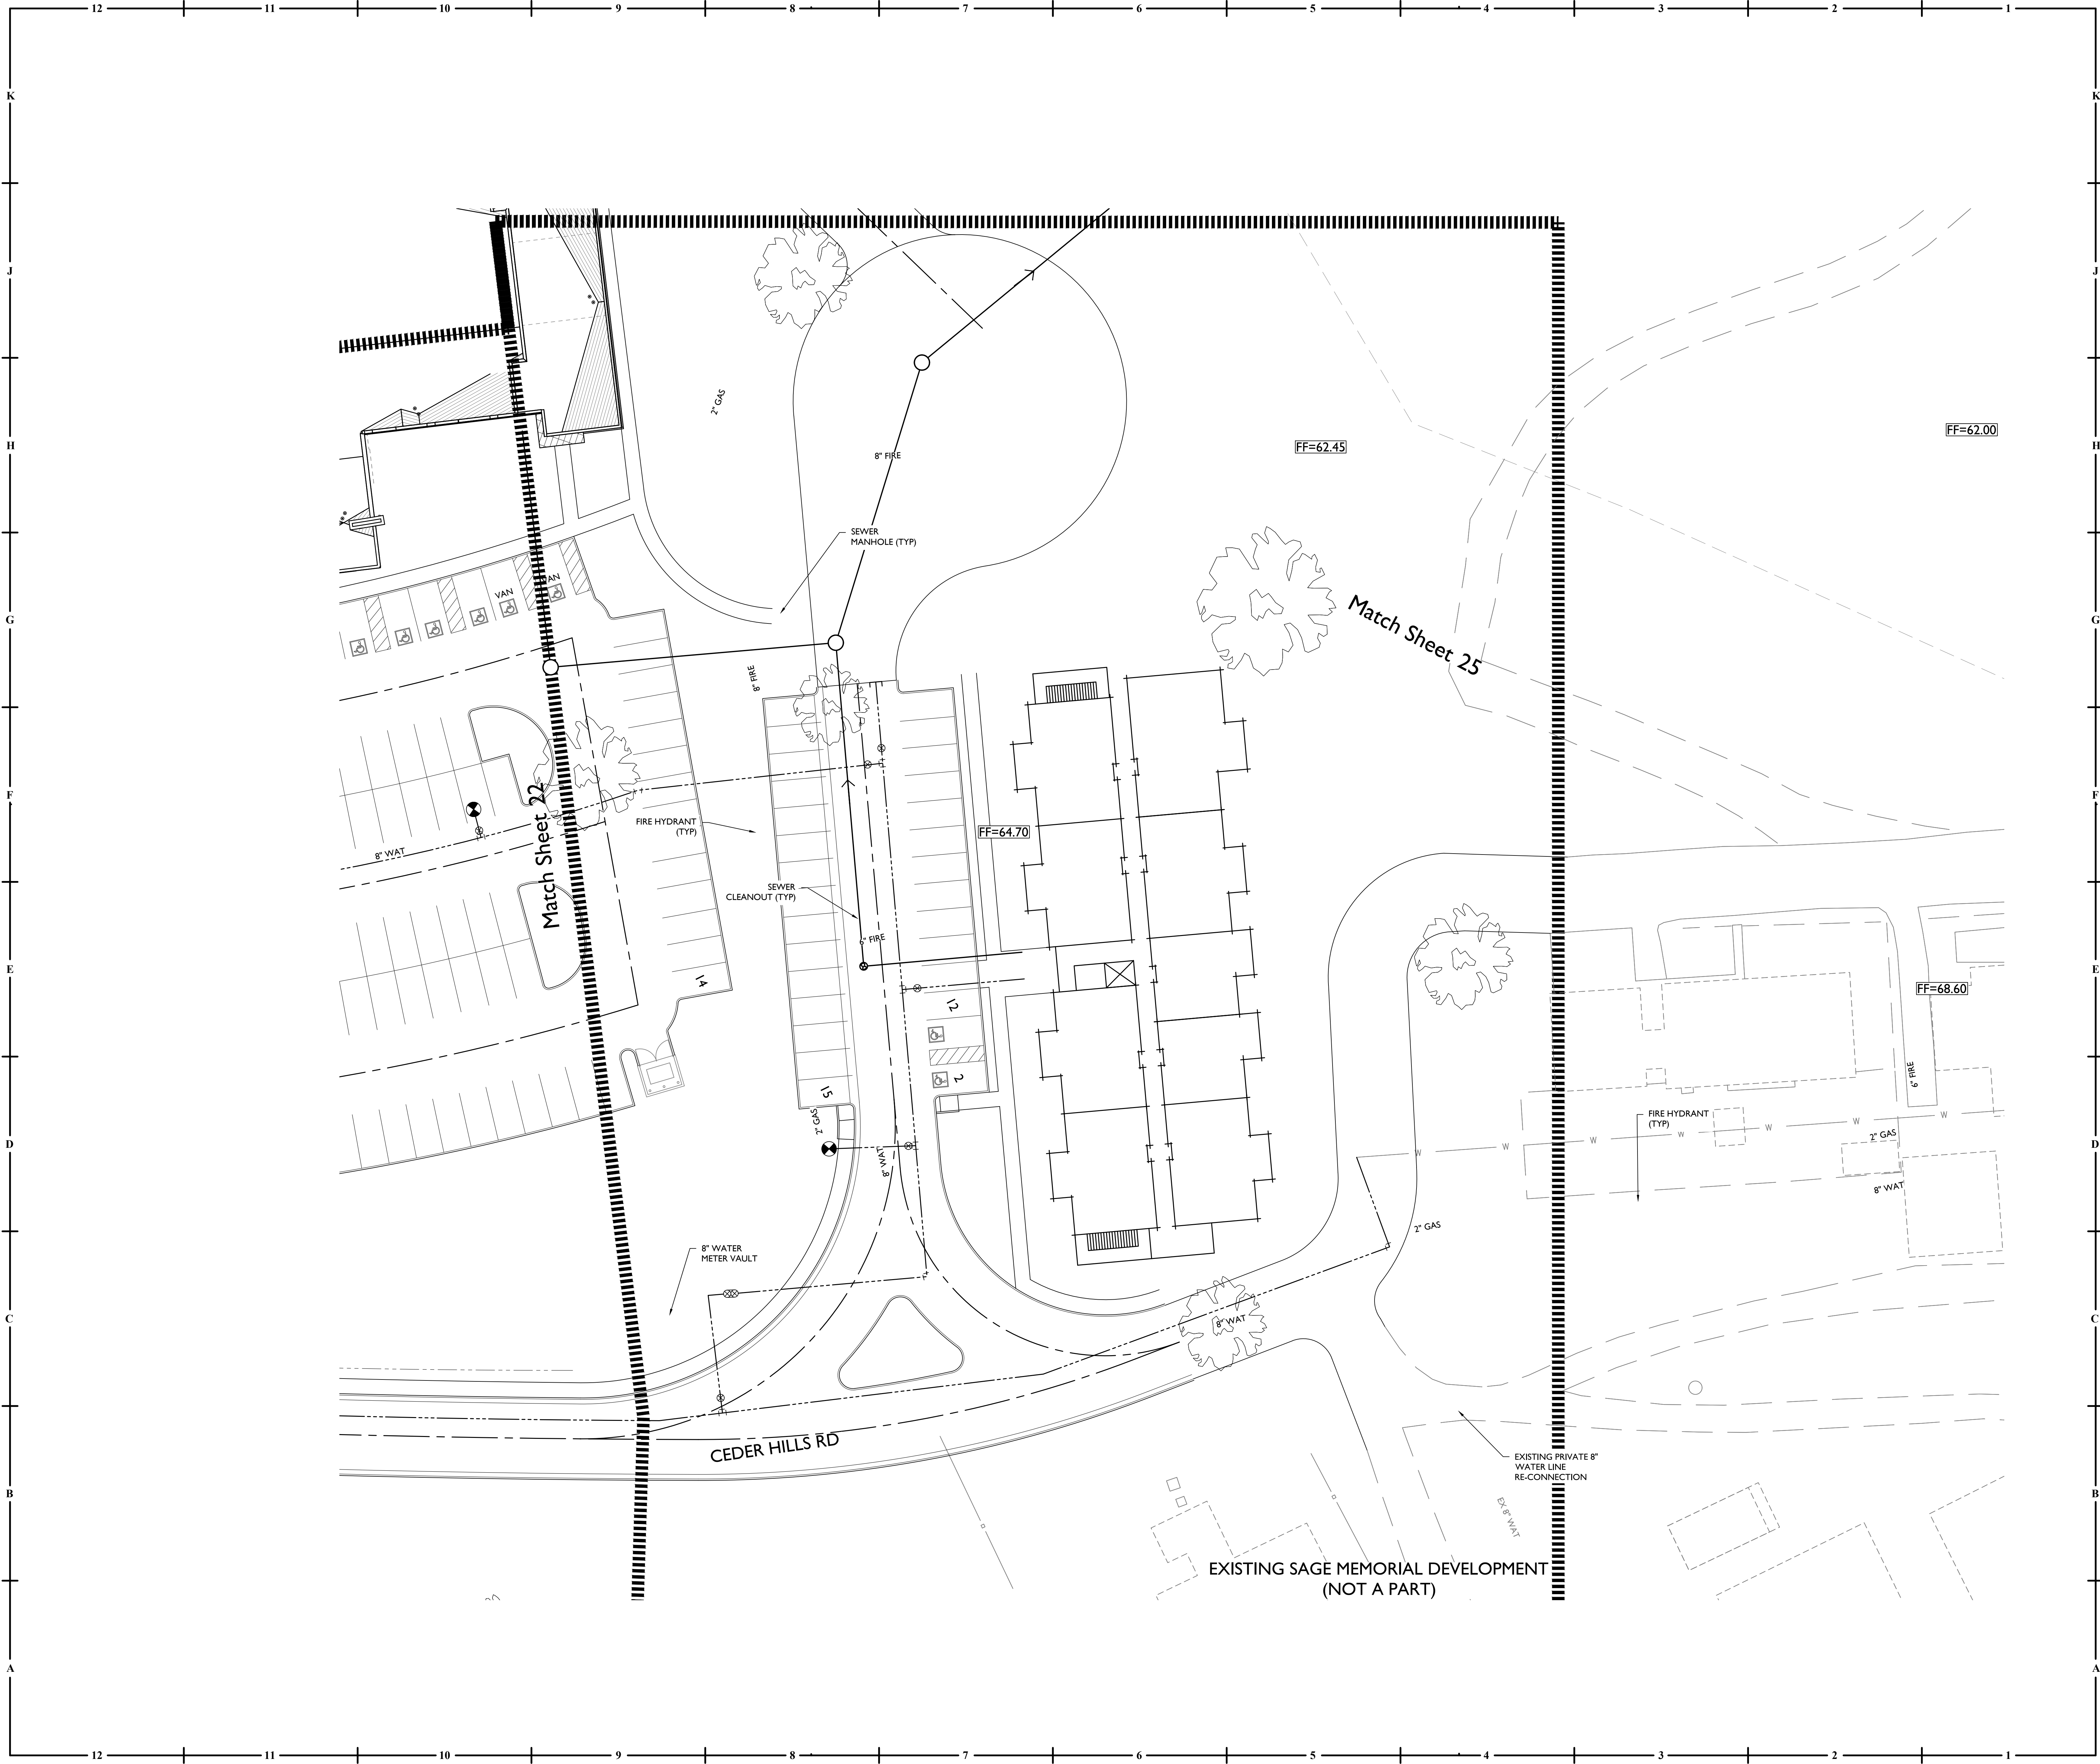

EPS GROUP
1130 N. Alma School Road
Suite 120
Mesa, AZ 85201
T:480.503.2250 | F:480.503.2258
www.epsgroupinc.com




PROFESSIONAL SEAL





C4.04
ISSUE DATE: 17 JULY 2020
HOEFER WYSOCKI #: 194581

UTILITY PLAN

SAGE MEMORIAL HOSPITAL / MOB

100% DESIGN DEVELOPMENT
11460 Tomahawk Creek Parkway, Suite 400, Leawood, Kansas 66211
P: 913.307.3700 • F: 913.307.3710 • www.hoeferwysocki.com

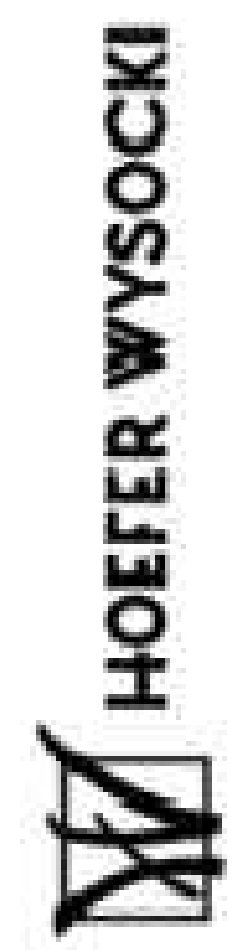

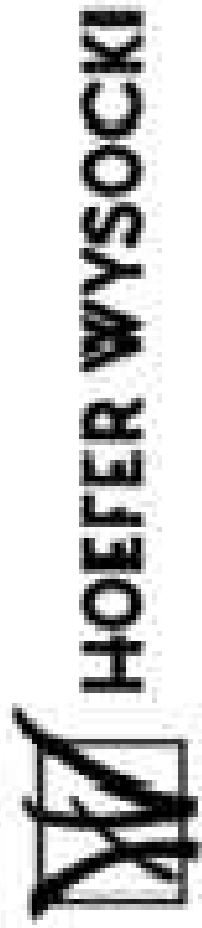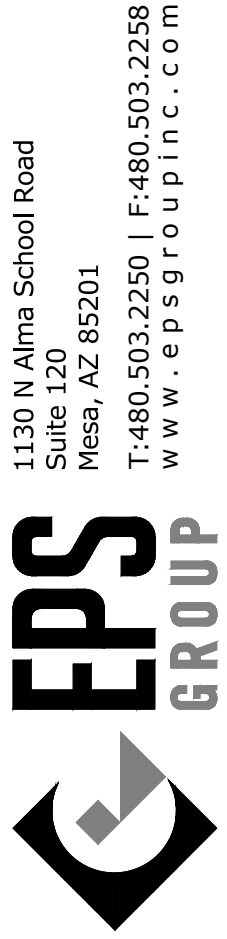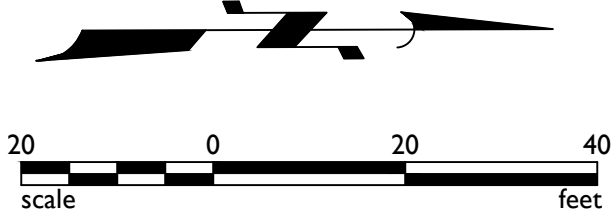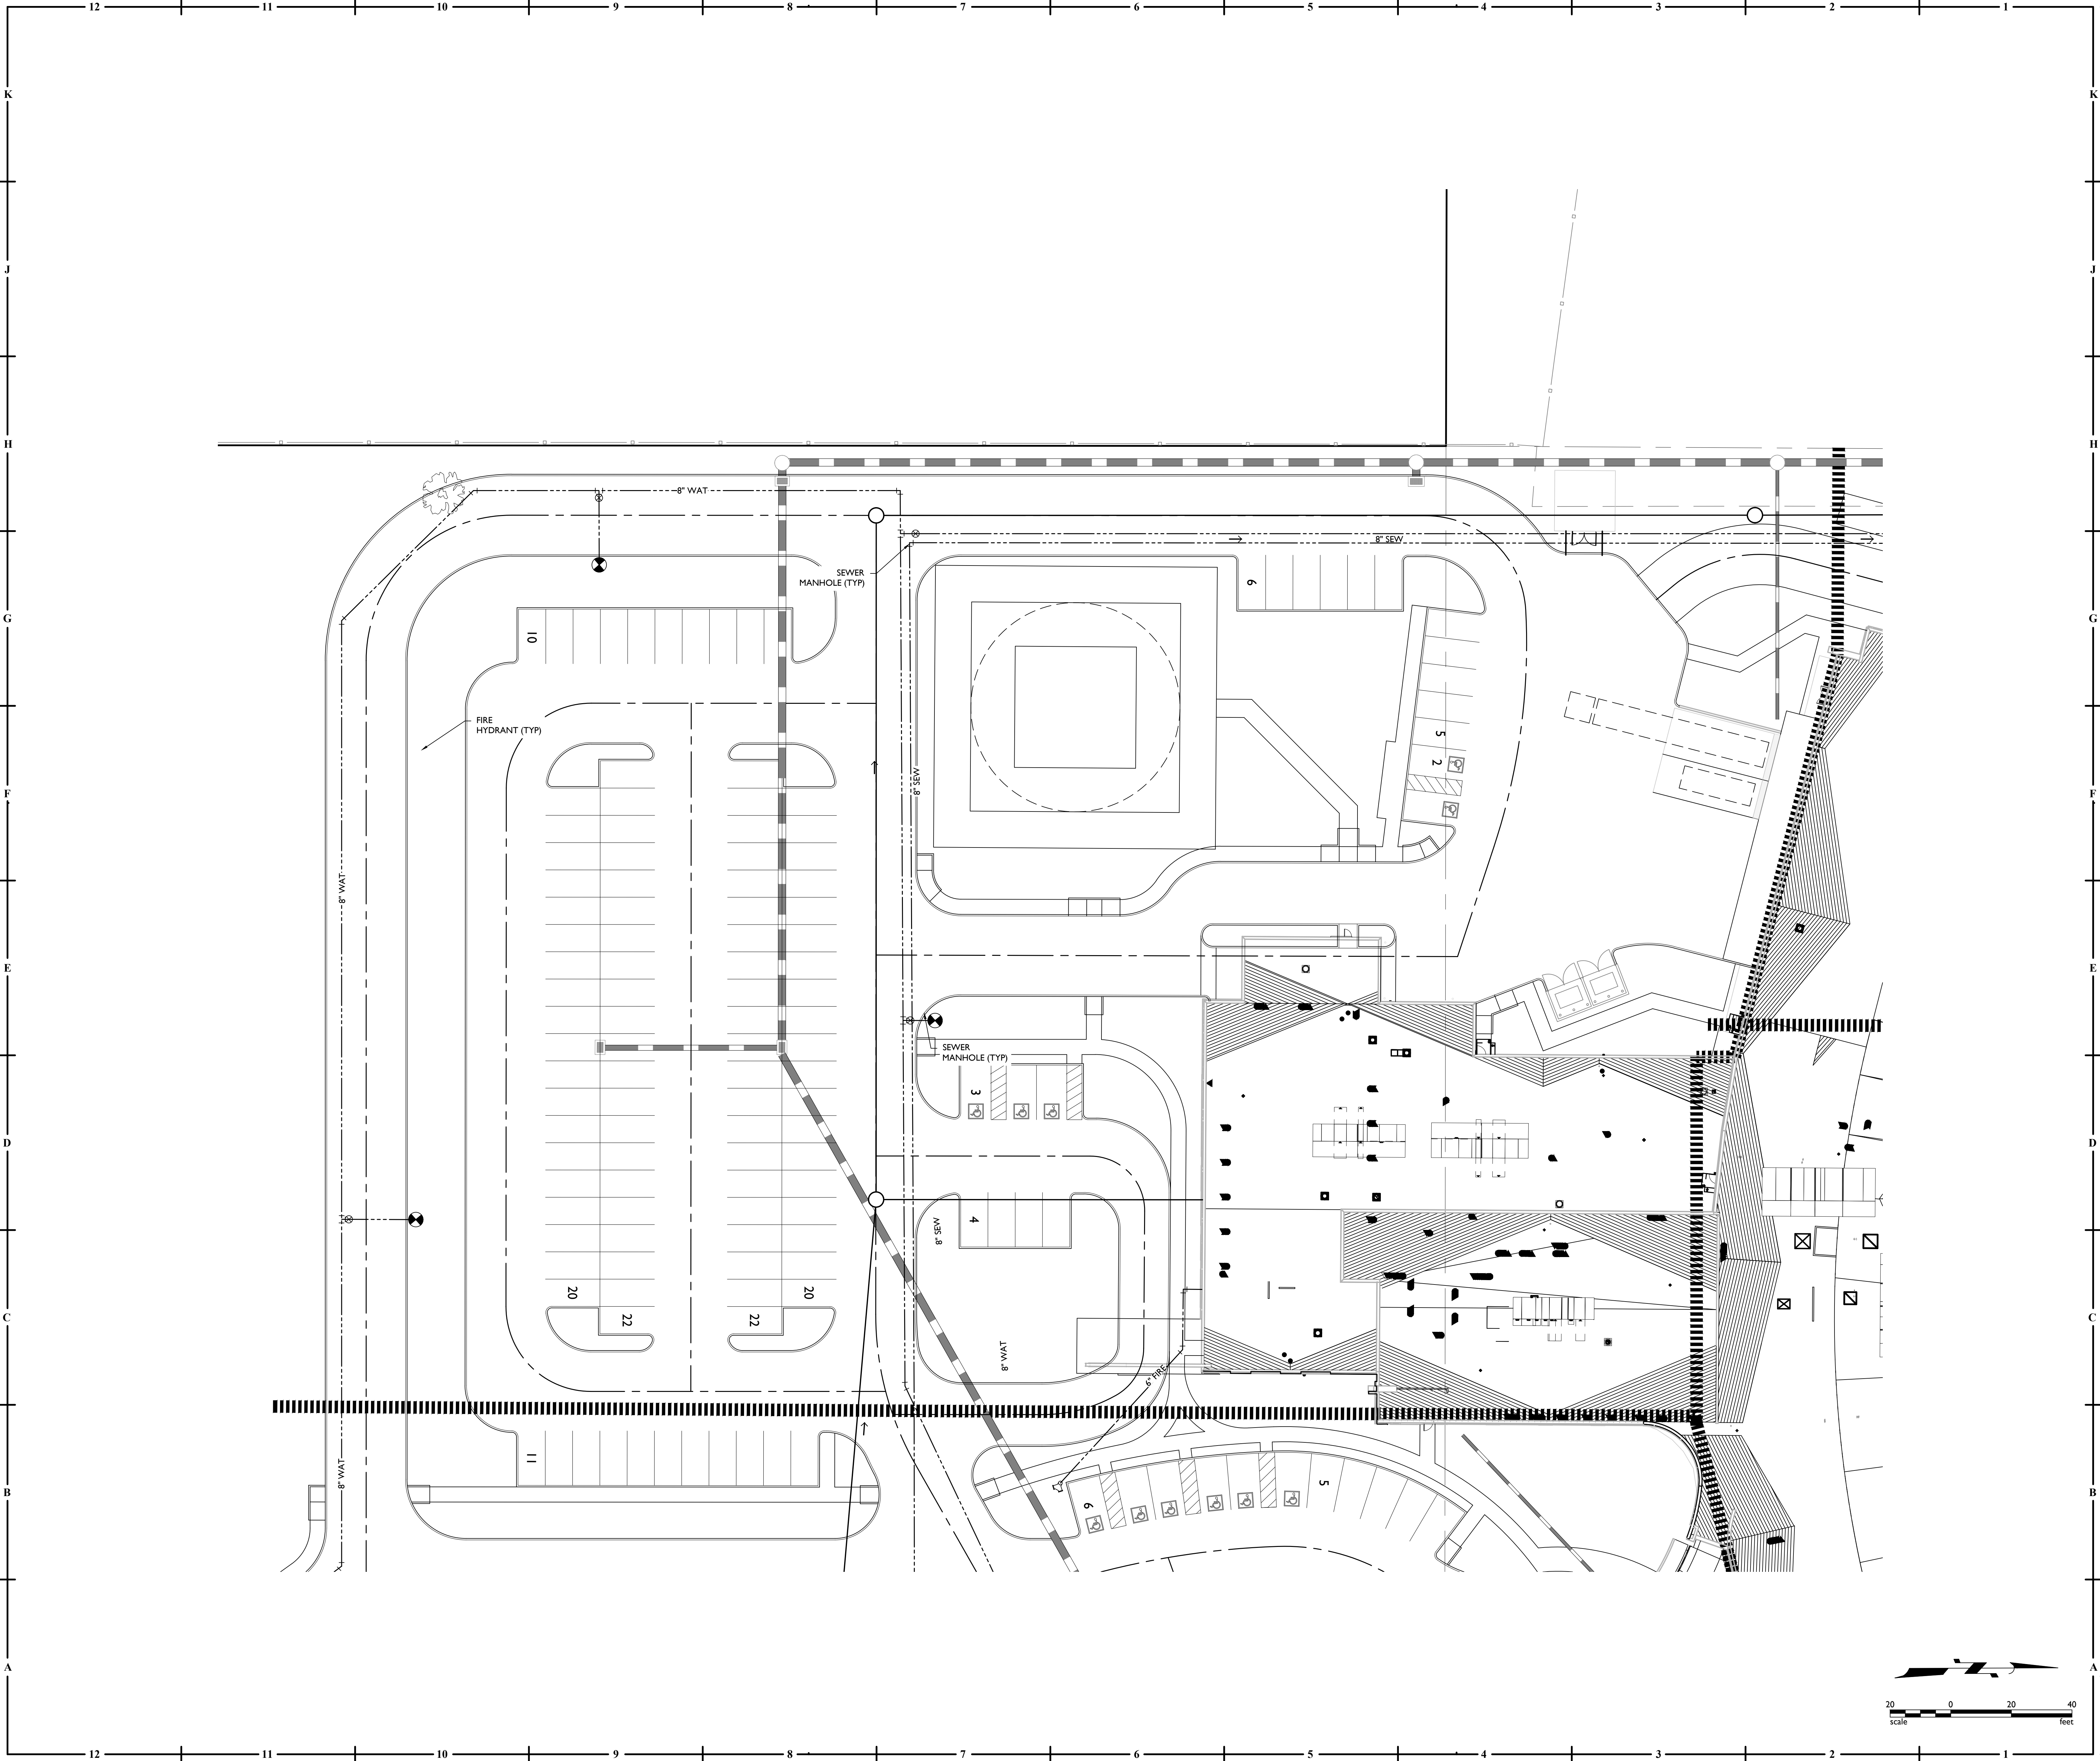

11460 Tomahawk Creek Parkway, Suite 400, Leawood, Kansas 66211
P: 913.307.3700 • F: 913.307.3710 • www.hoeferwysocki.com

SAGE MEMORIAL HOSPITAL / MOB

100% DESIGN DEVELOPMENT

COPYRIGHT © BY
HOEFER WYSOCKI
ARCHITECTS, LLC
REVISION DATES:





PROFESSIONAL SEAL

C4.05

ISSUE DATE: 17 JULY 2020
HOEFER WYSOCKI #: 194581

UTILITY
PLAN

 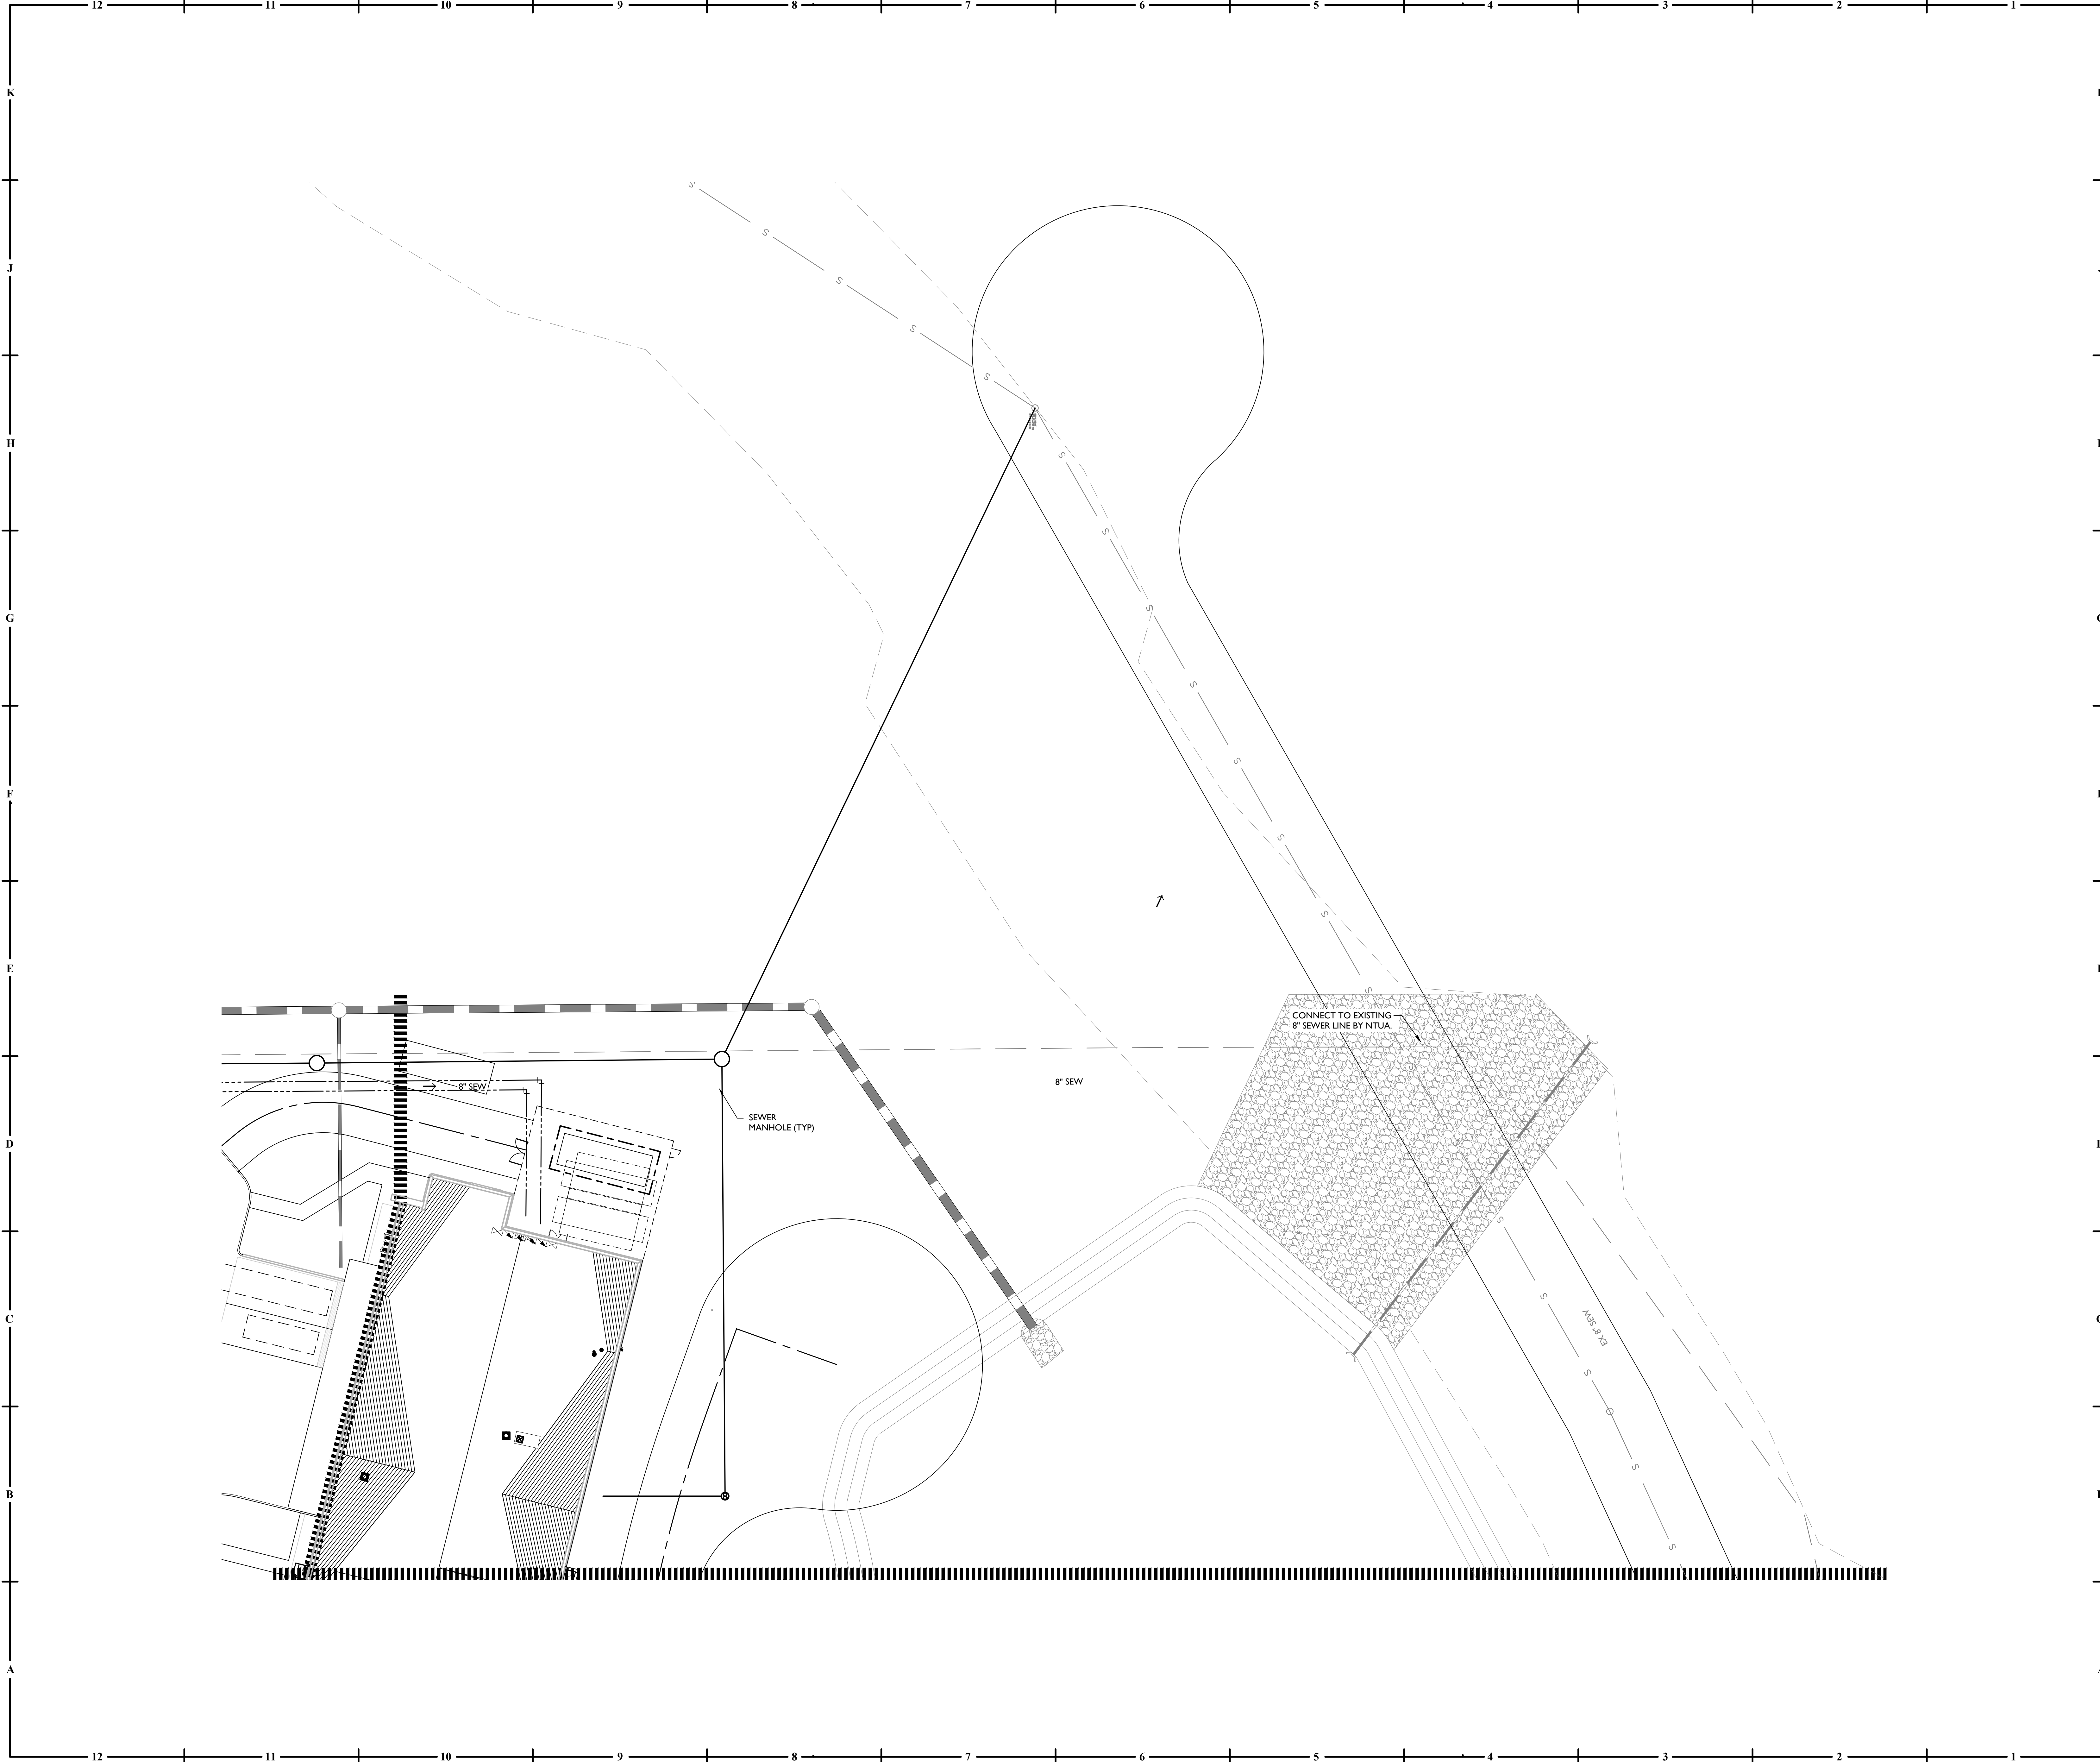

EPS GROUP
1130 N. Alma School Road
Suite 120
Mesa, AZ 85201
T:480.503.2250 | F:480.503.2258
www.epsgroupinc.com

HOEFER WYSOCKI


SAGE MEMORIAL HOSPITAL / MOB
100% DESIGN DEVELOPMENT

COPYRIGHT © BY
HOEFER WYSOCKI
ARCHITECTS, LLC
REVISION DATES:

PROFESSIONAL SEAL

C4.06
ISSUE DATE: 17 JULY 2020
HOEFER WYSOCKI #: 194581

UTILITY
PLAN

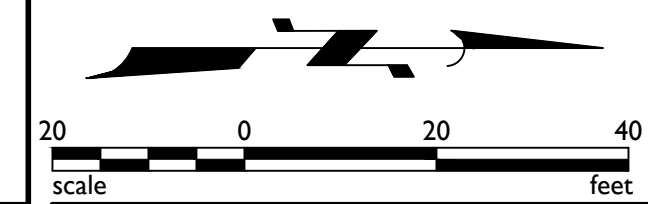

EPS GROUP
1130 N. Alma School Road
Suite 120
Mesa, AZ 85201
T: 480.503.2250 | F: 480.503.2258
www.epsgroupinc.com

HOEFER WYSOCKI

11460 Tomahawk Creek Parkway, Suite 400, Leawood, Kansas 66211
P: 913.307.3700 - F: 913.307.3710 www.hoeferwysocki.com

SAGE MEMORIAL HOSPITAL / MOB

100% DESIGN DEVELOPMENT

COPYRIGHT © BY
HOEFER WYSOCKI
ARCHITECTS, LLC

REVISION DATES:



PROFESSIONAL SEAL


C4.07
ISSUE DATE: 17 JULY 2020
HOEFER WYSOCKI #: 194581

UTILITY
PLAN


20-0277 - Sage Memorial Hospital / MOB

Aug 04, 2020 9:49am S:\Projects\2020\20-0277\Civil\Construction Documents\Phase 1\20-0277 - C4.08.dwg


ngabbert

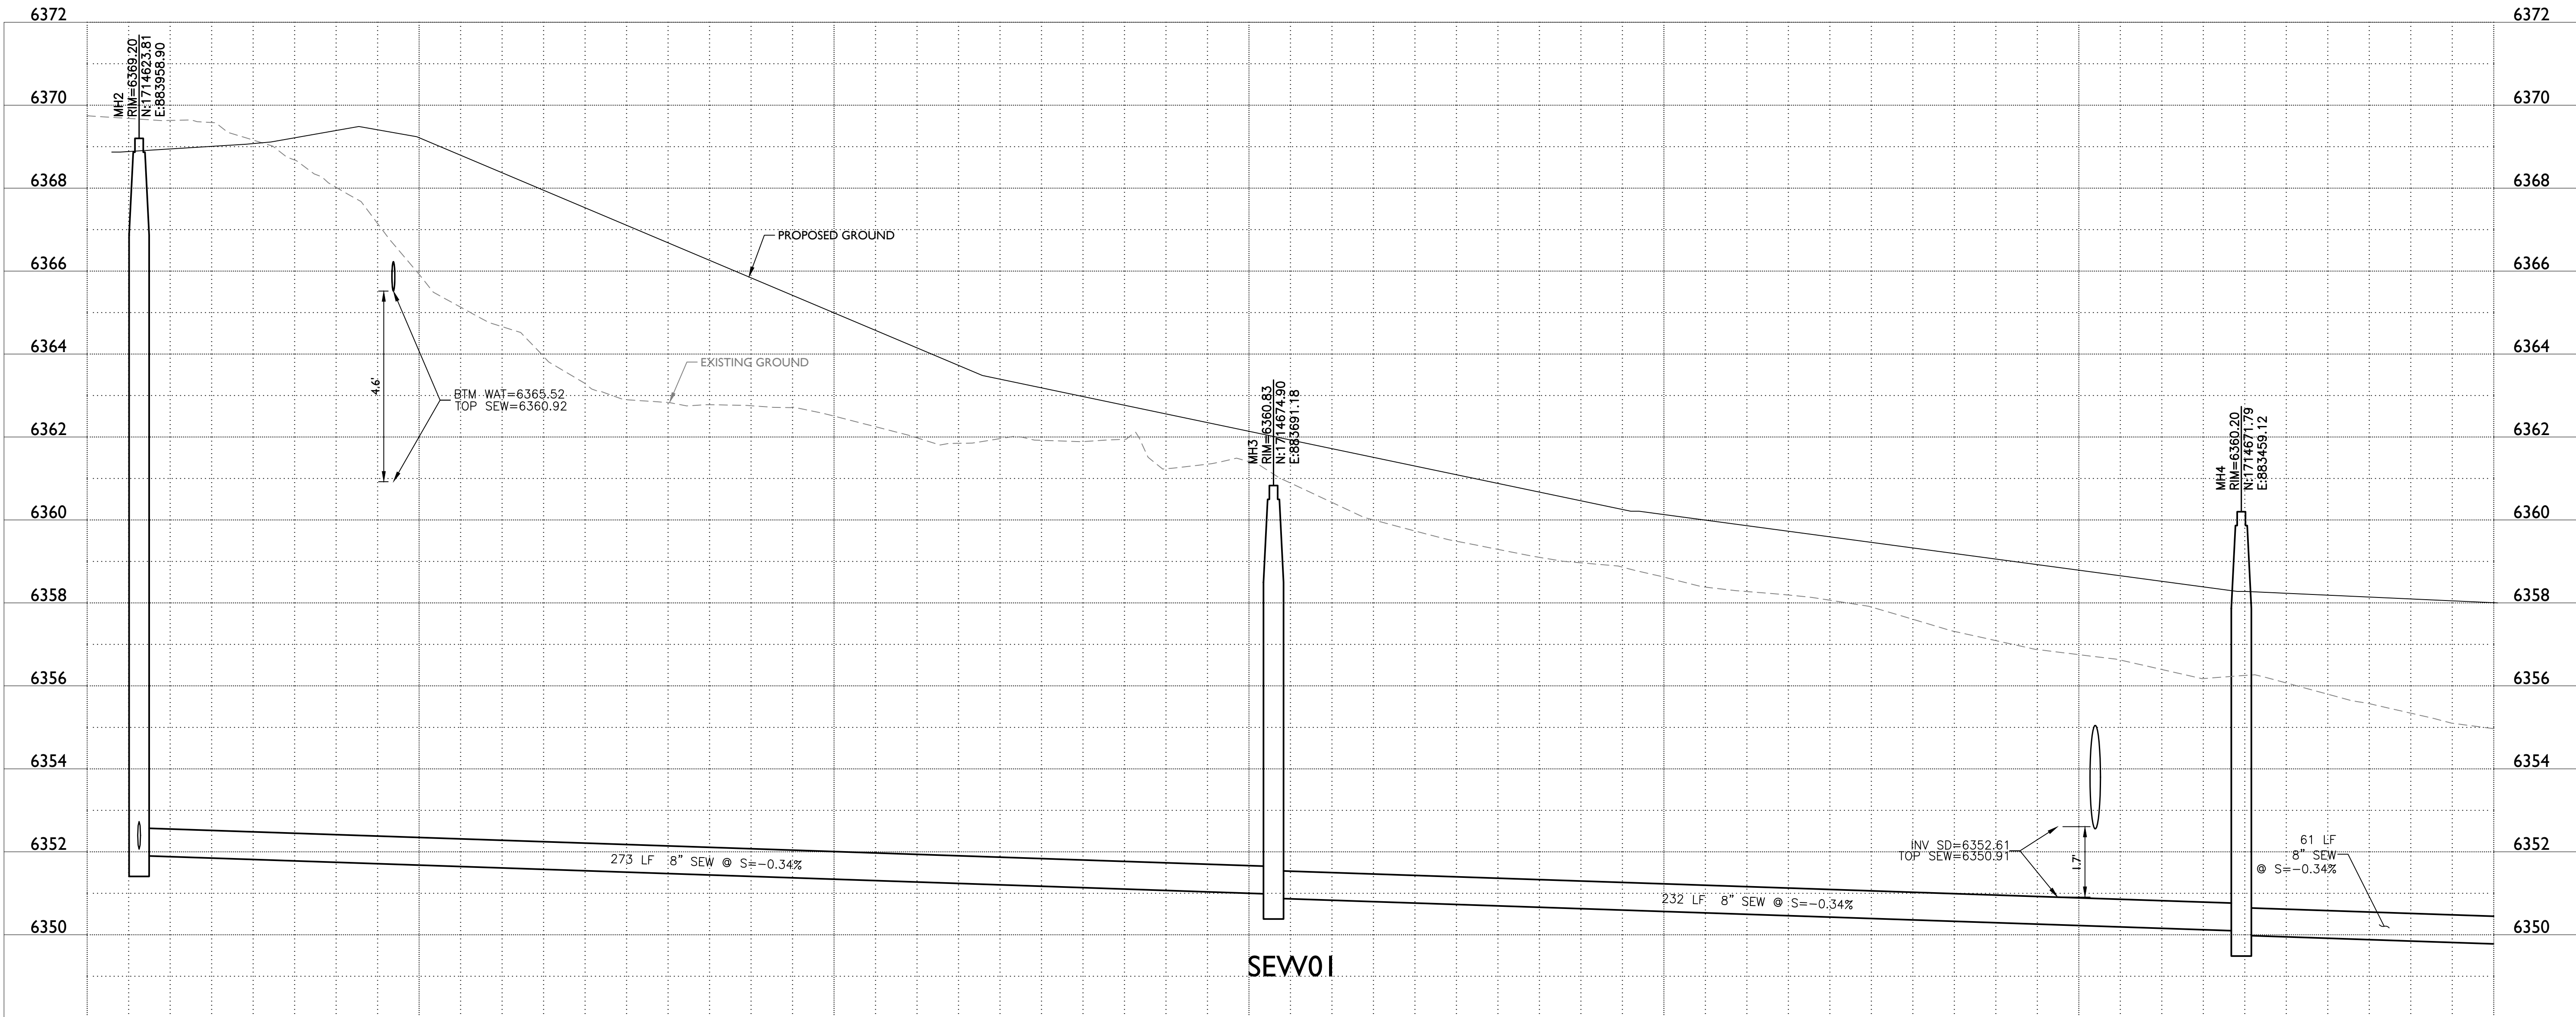

Match Below Sta. 16+00

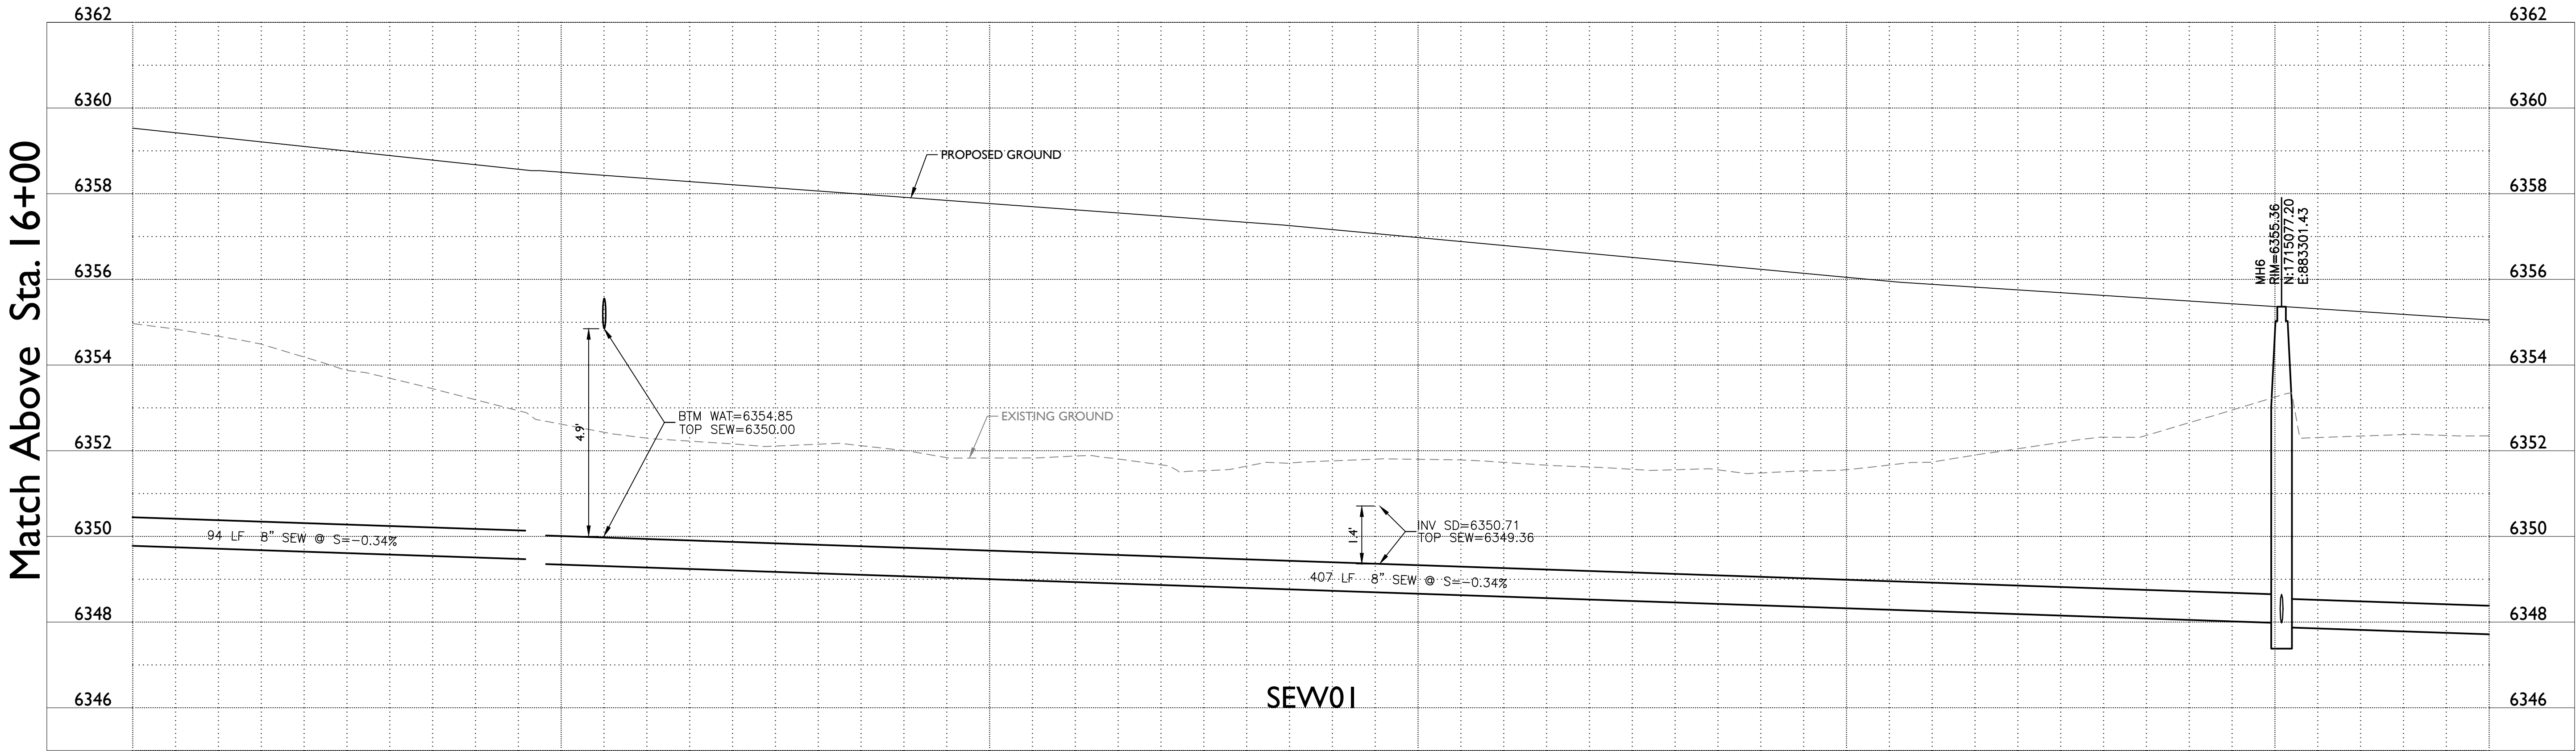

Match Sheet C4.10 Sta. 21+50

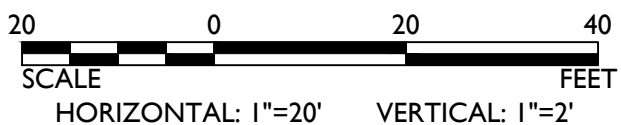

1130 N Alma School Road
Suite 120
Mesa, AZ 85201
T:480.503.2250 | F:480.503.2258
www.epsgroupinc.com

EPS
GROUP

Sage Memorial Hospital / MOB
Design Development
Ganado, Arizona

Sewer Profiles

Project:

Revisions:

Call us before you start building
before you begin excavating.
ARIZONA 80
Division of Professional Regulation
in Maricopa County (802063-1100)






Designer: EPS
Drawn by: EPS

Registered Professional Engineer (PE)
CERTIFICATE NO.
50291
DANIEL B.
AUXIER
Exp. 07-17-26
ARIZONA, U.S.A.

Job No.
20-0277
C4.08(08)ch

Sheet No.
C4.08
of XX

Match Sheet C4.07 Sta. 21+50

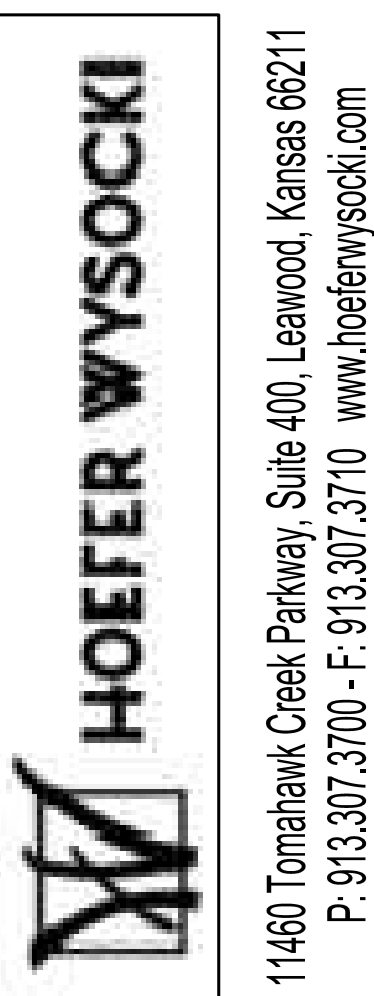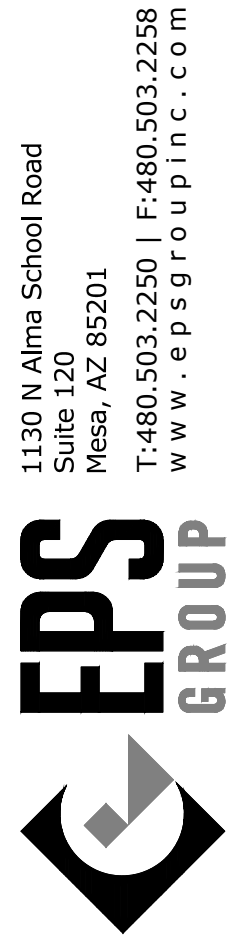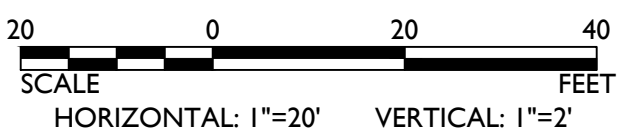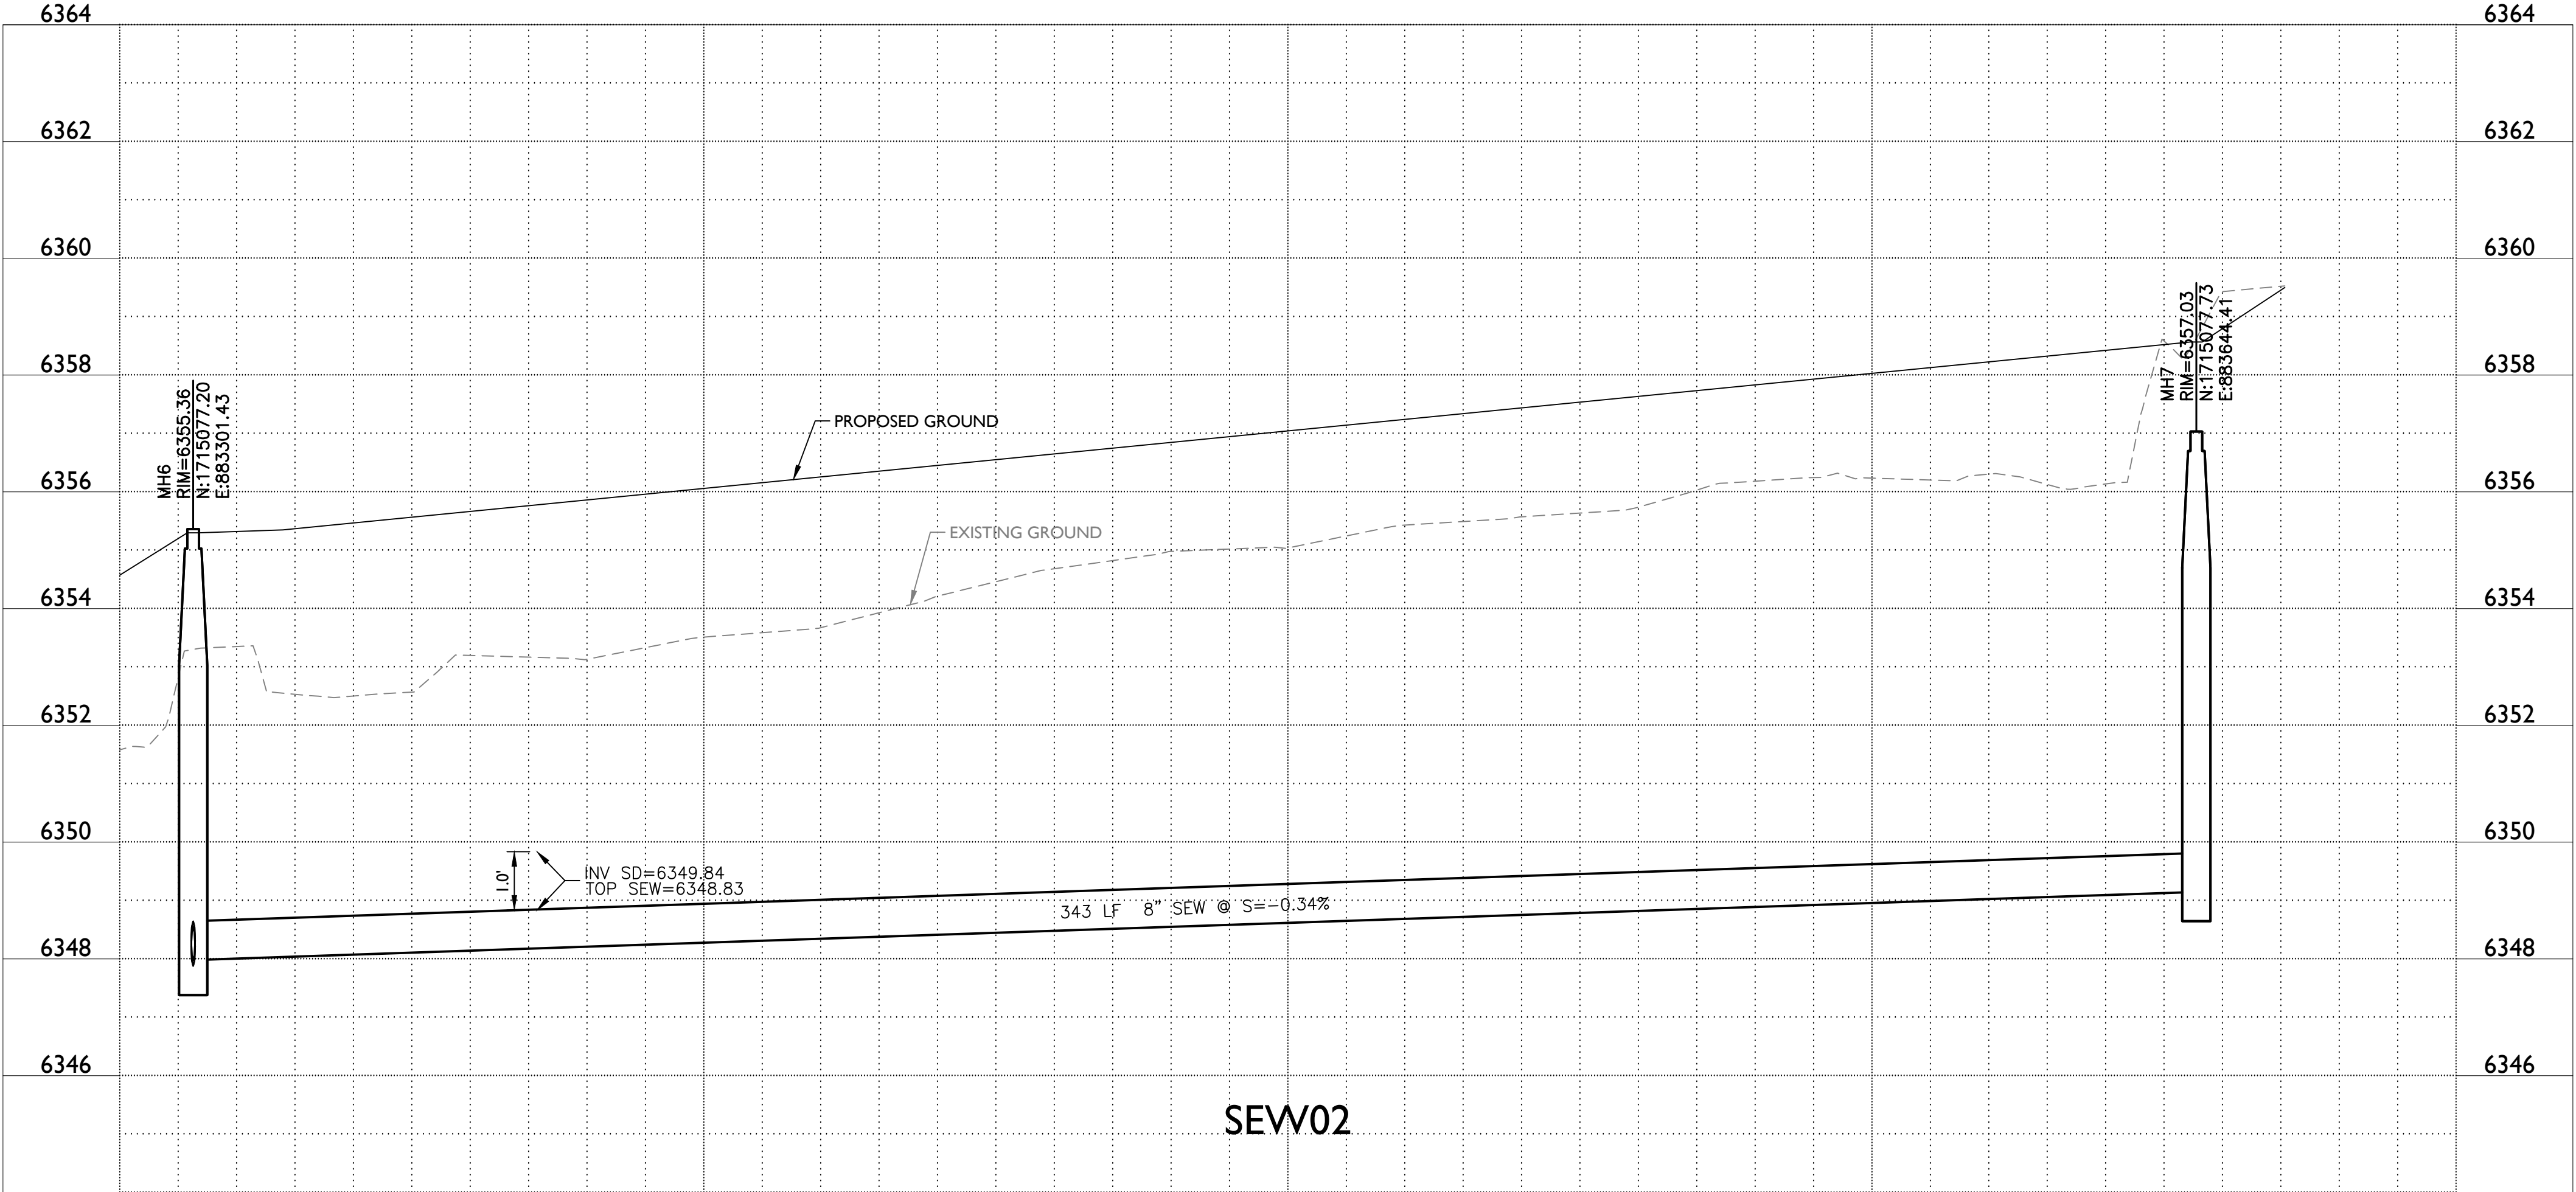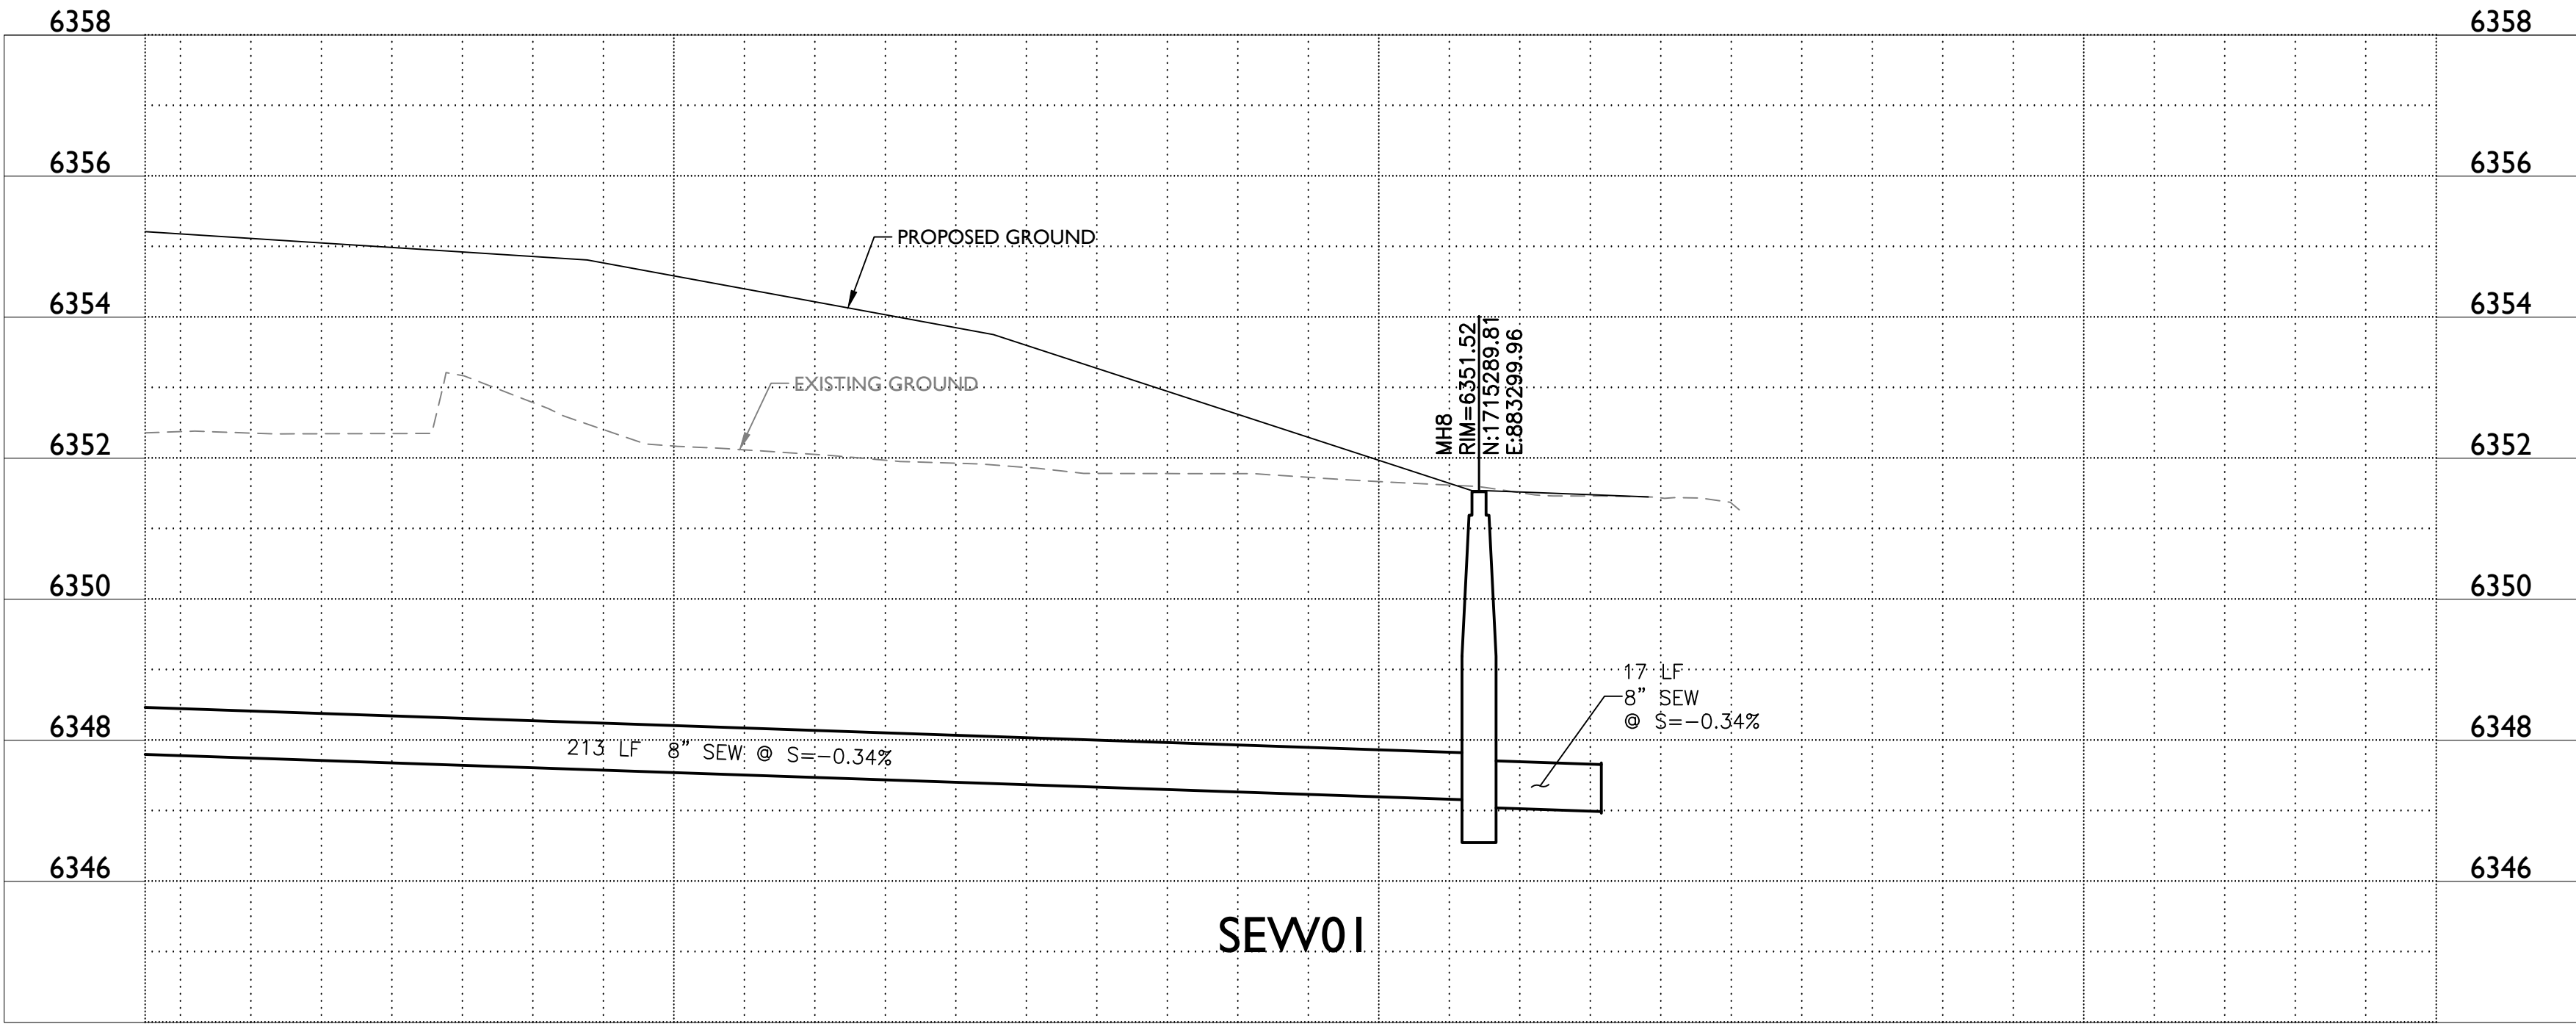

SAGE MEMORIAL HOSPITAL / MOB

100% DESIGN DEVELOPMENT

COPYRIGHT © BY
HOEFER WYSOCKI
ARCHITECTS, LLC
REVISION DATES:





PROFESSIONAL SEAL

C4.10

ISSUE DATE: 17 JULY 2020
HOEFER WYSOCKI #: 194581

Sewer
Profiles

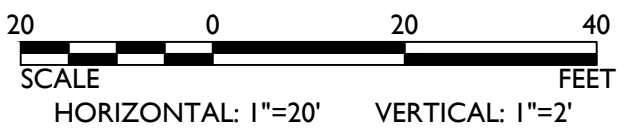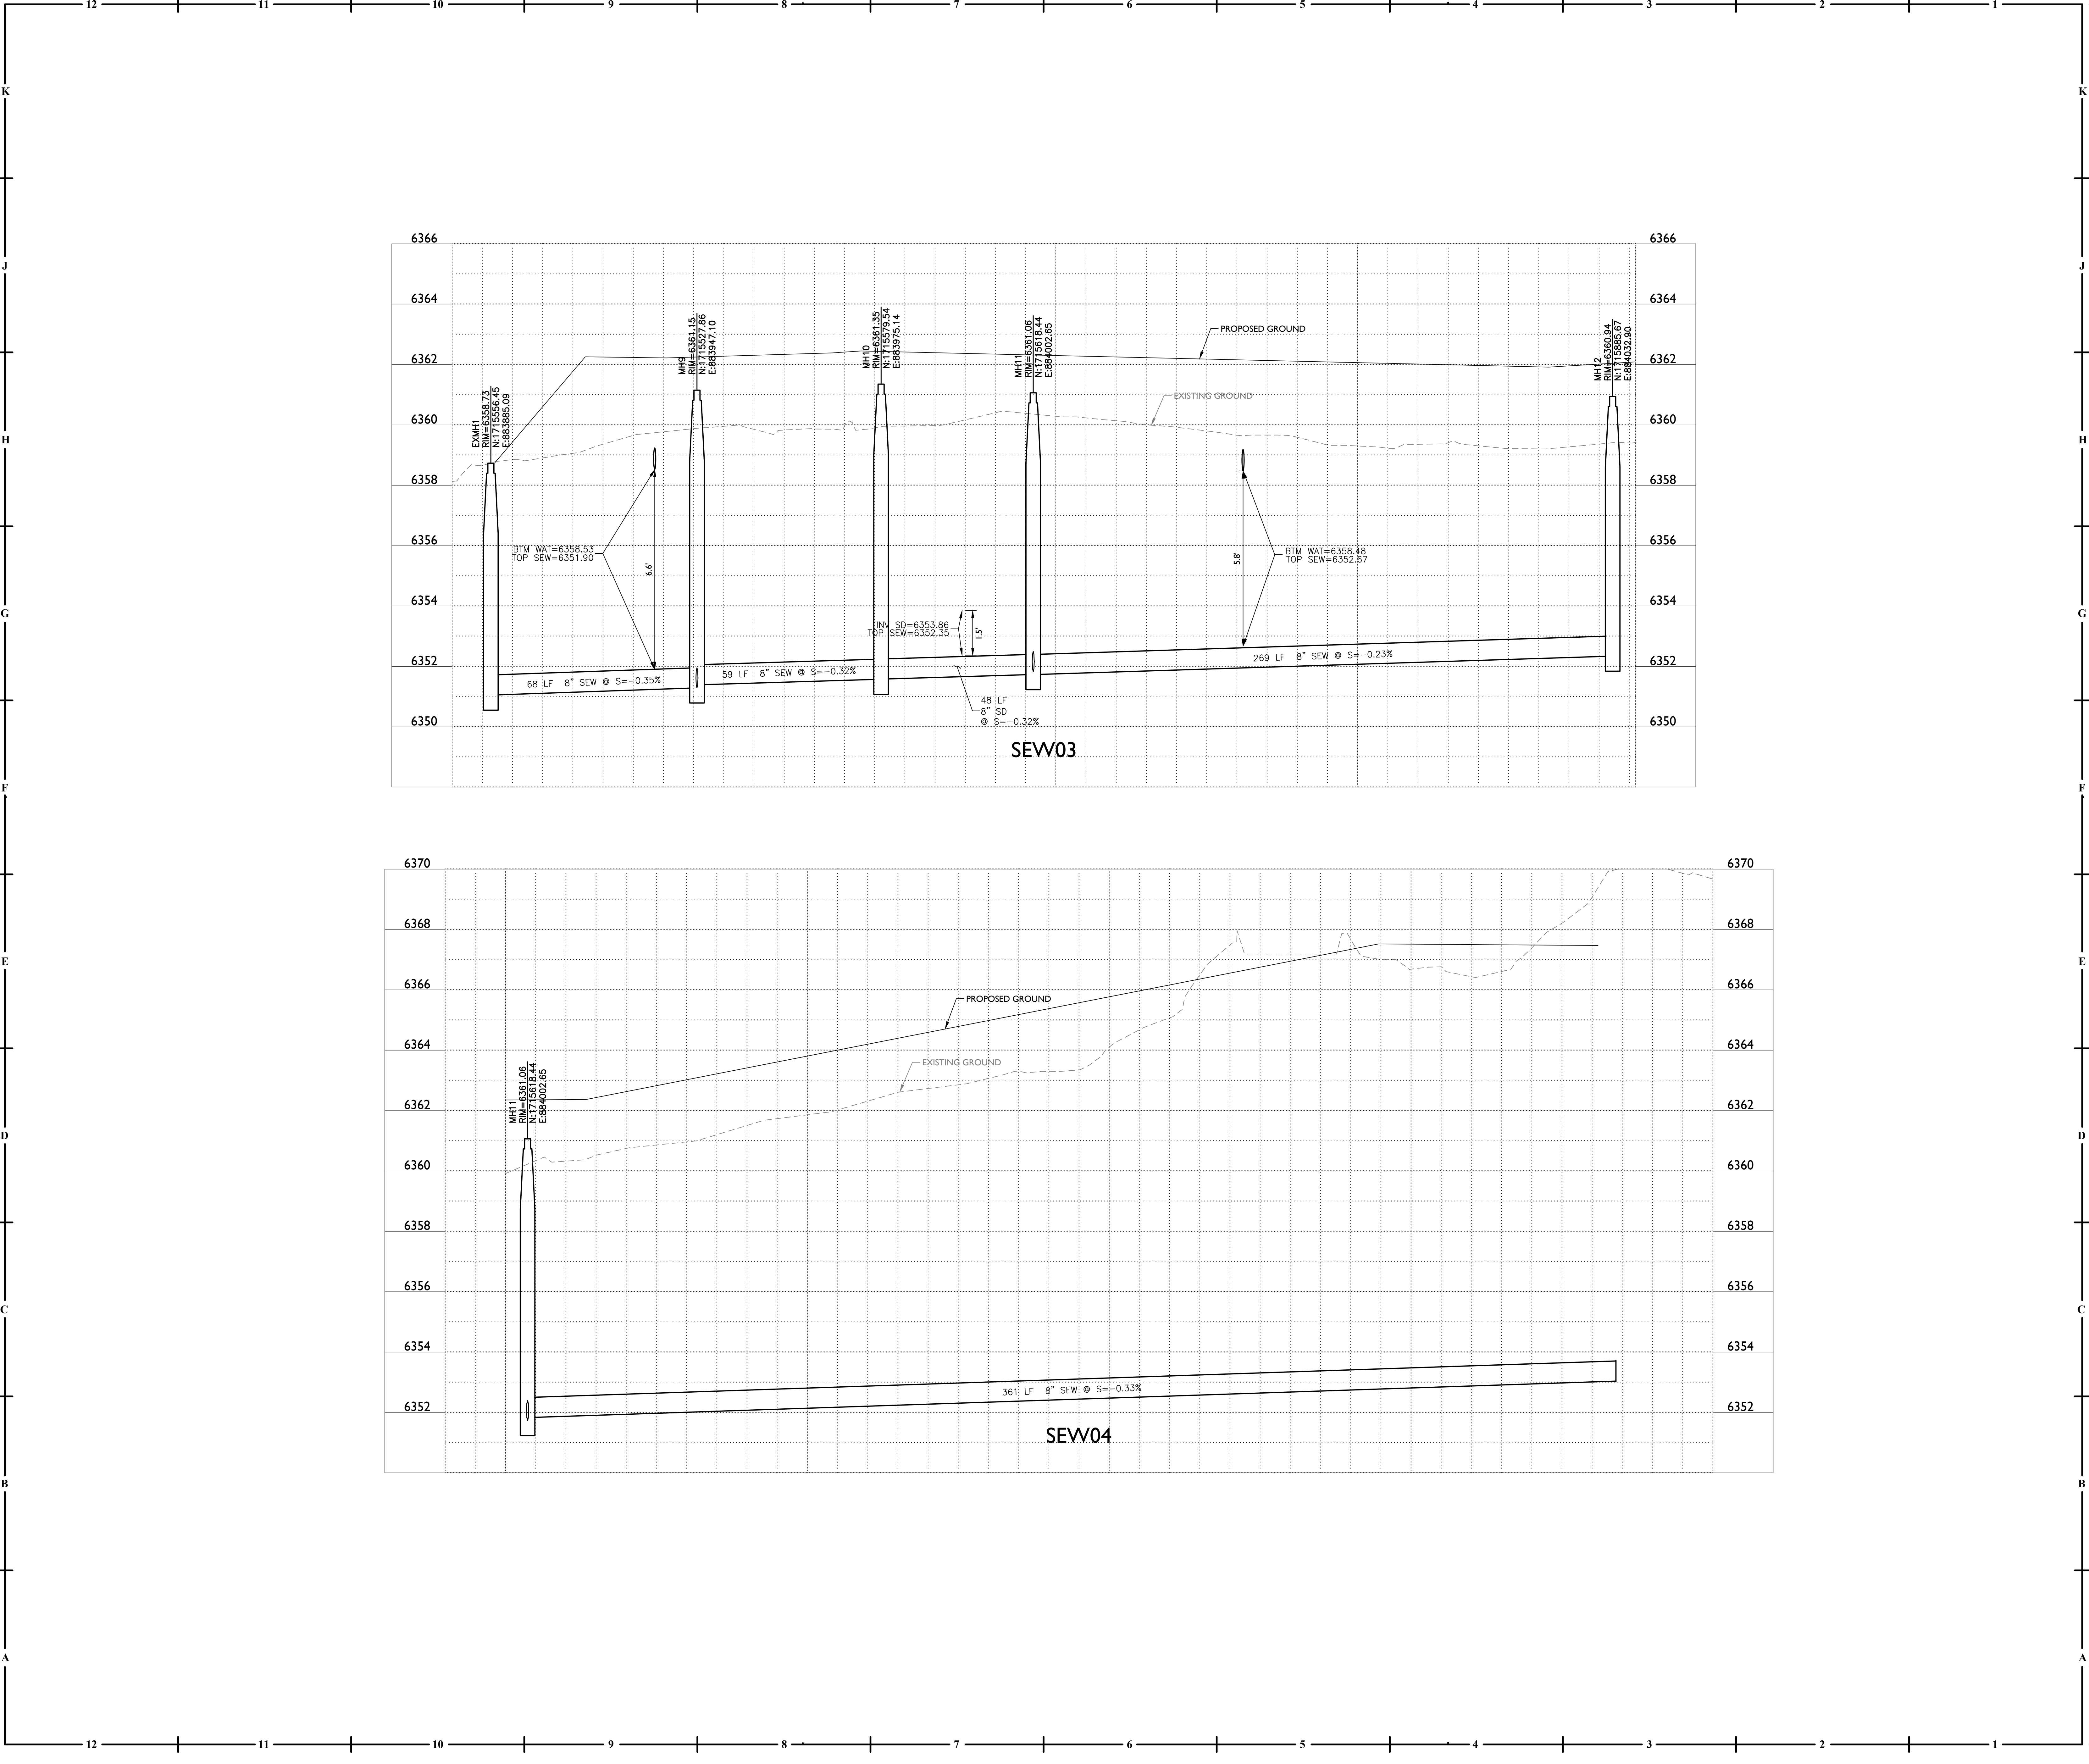

SAGE MEMORIAL HOSPITAL / MOB

100% DESIGN DEVELOPMENT

COPYRIGHT © BY
HOEFER WYSOCKI
ARCHITECTS, LLC

REVISION DATES:






PROFESSIONAL SEAL

C4.10

ISSUE DATE: 17 JULY 2020
HOEFER WYSOCKI #: 194581

Sewer
Profiles

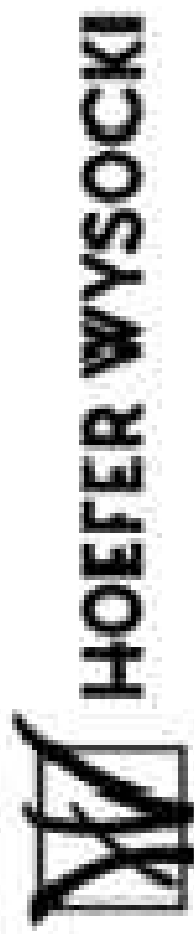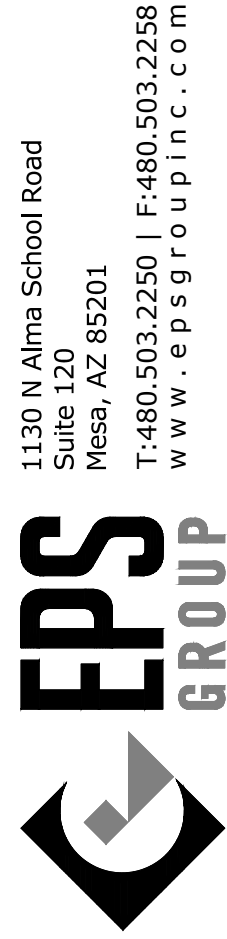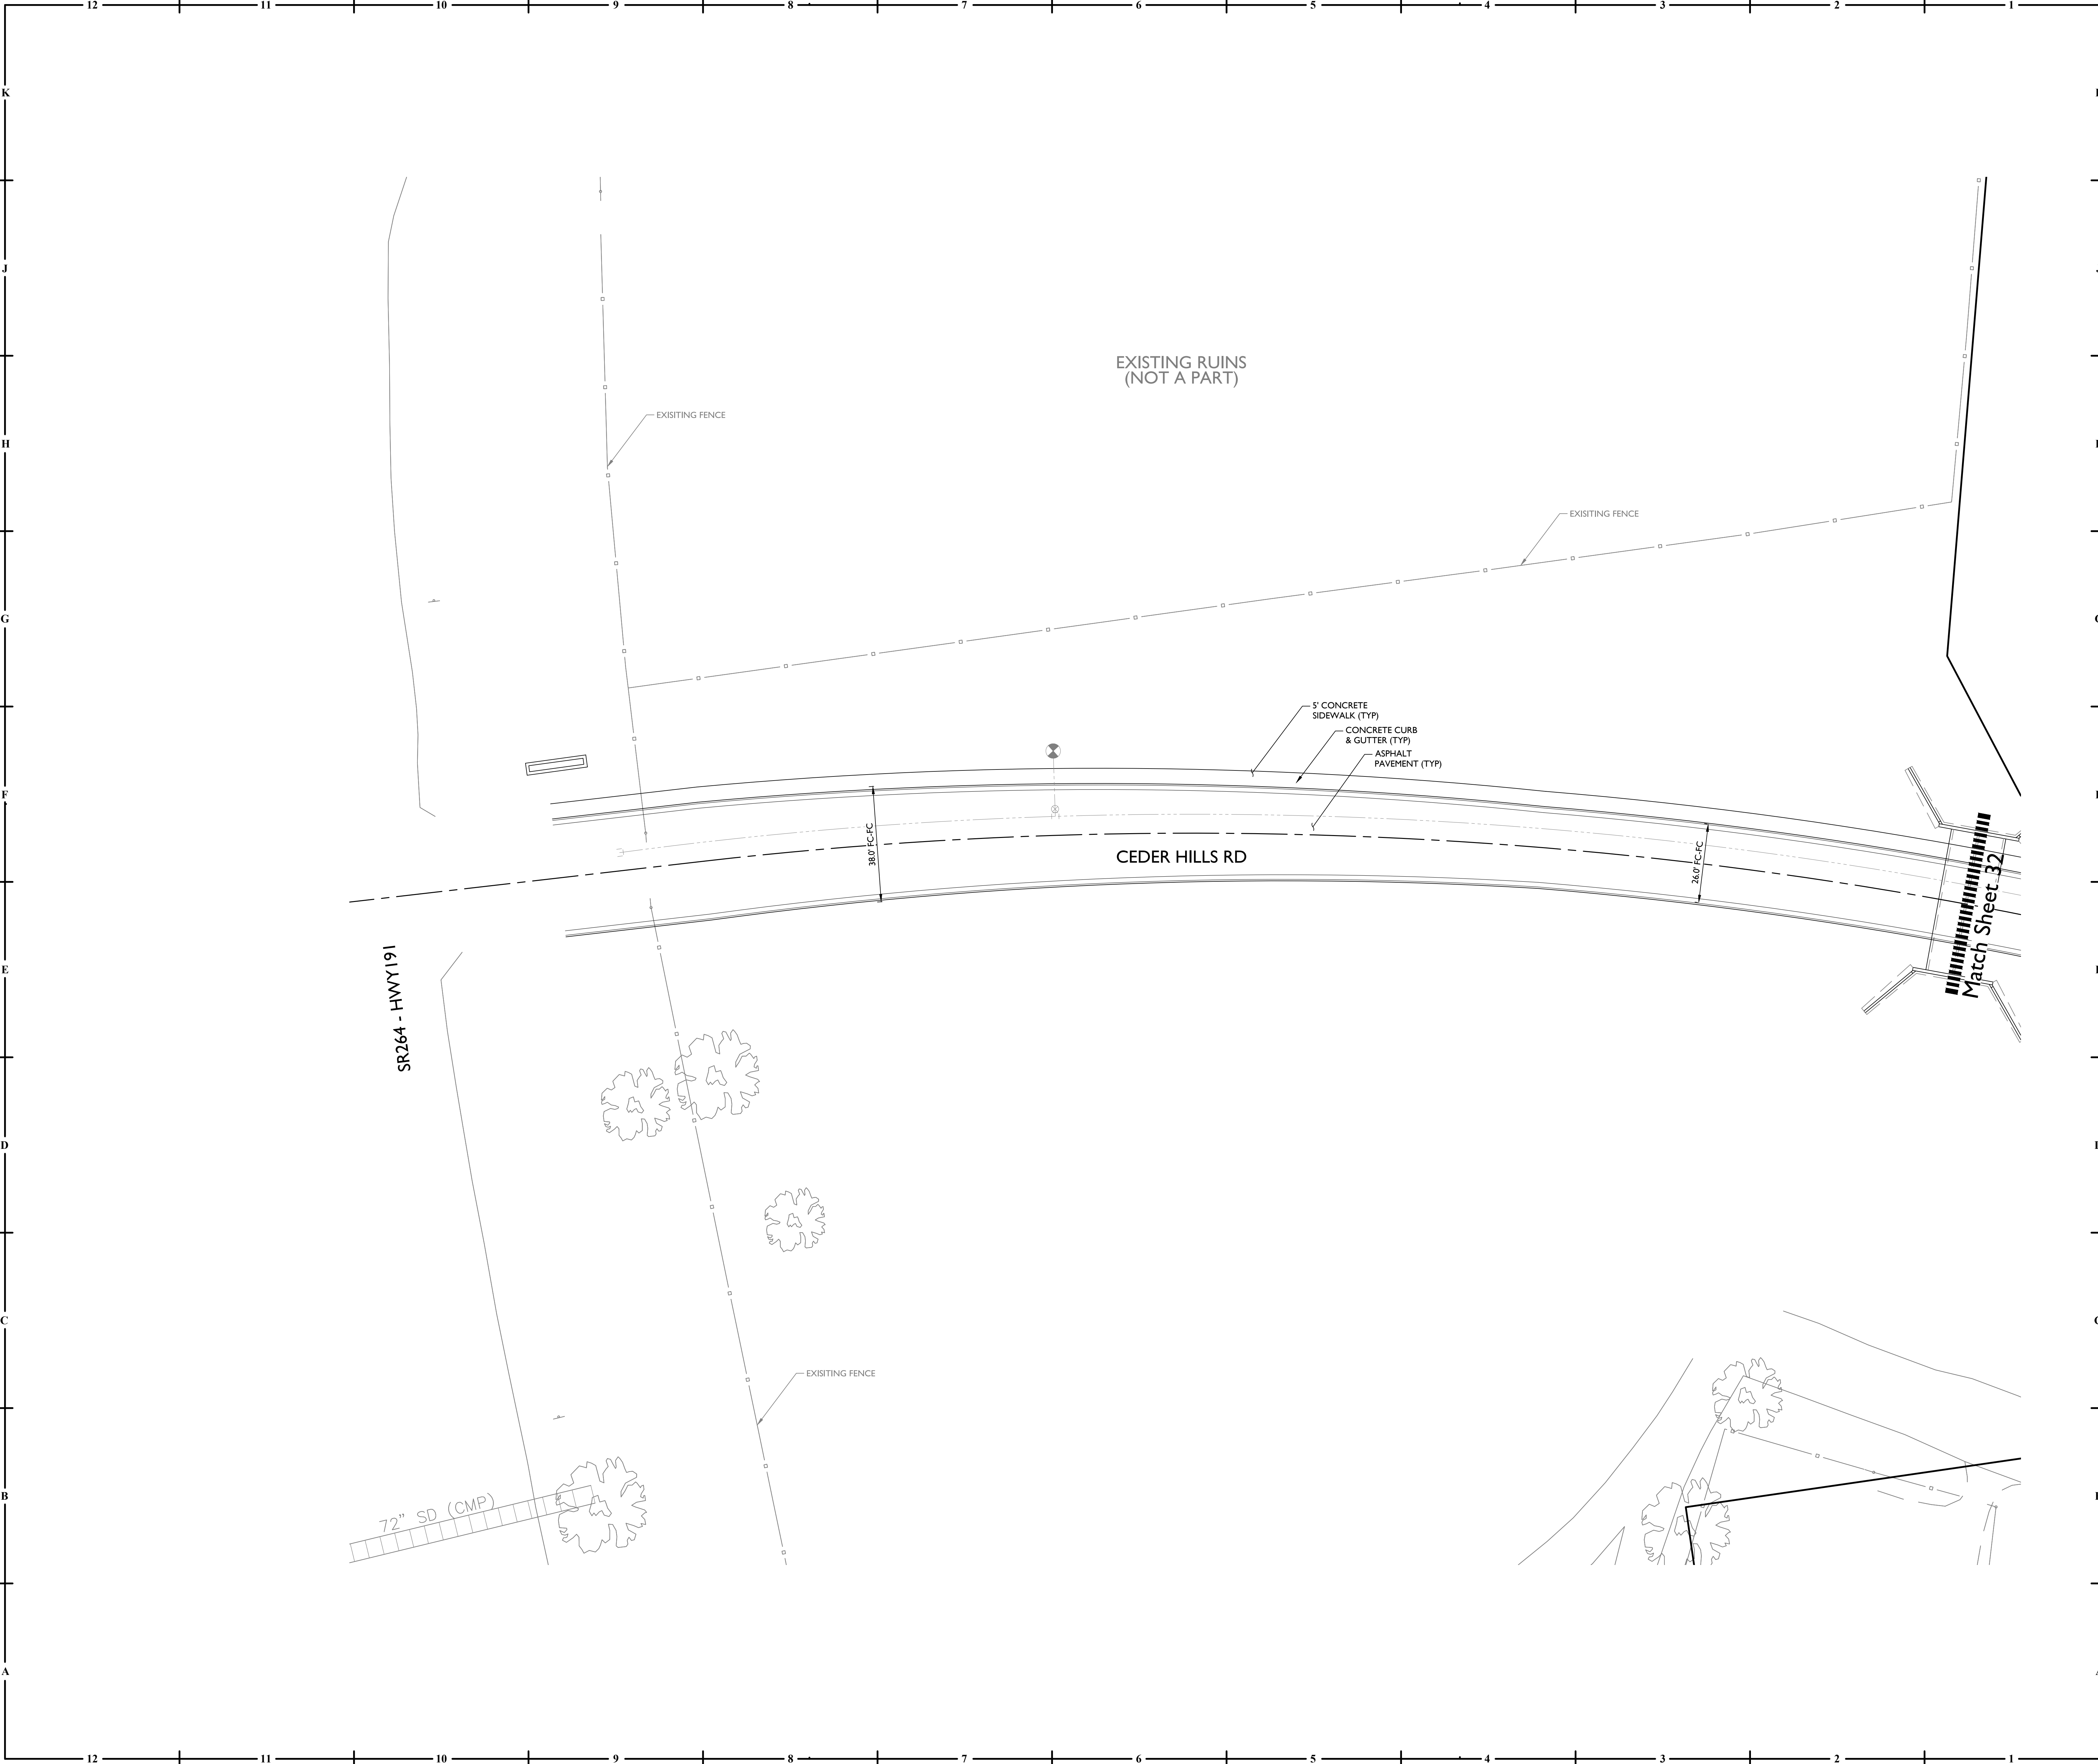


11460 Tomahawk Creek Parkway, Suite 400, Leawood, Kansas 66211
P-913.307.3700 • F-913.307.3710 • www.hoeferwysocki.com

SAGE MEMORIAL HOSPITAL / MOB

COPYRIGHT © BY
HOEFER WYSOCKI
ARCHITECTS, LLC



REVISION DATES:

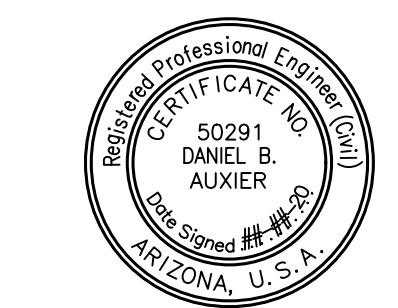

PROFESSIONAL SEAL

C5.01
ISSUE DATE: 17 JULY 2020
HOEFER WYSOCKI #: 194581

PAVING
PLAN

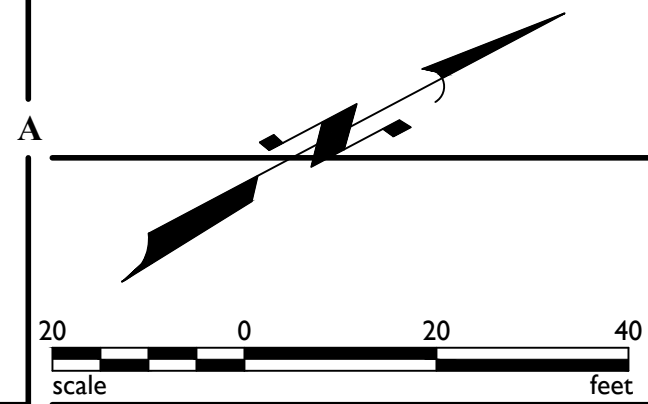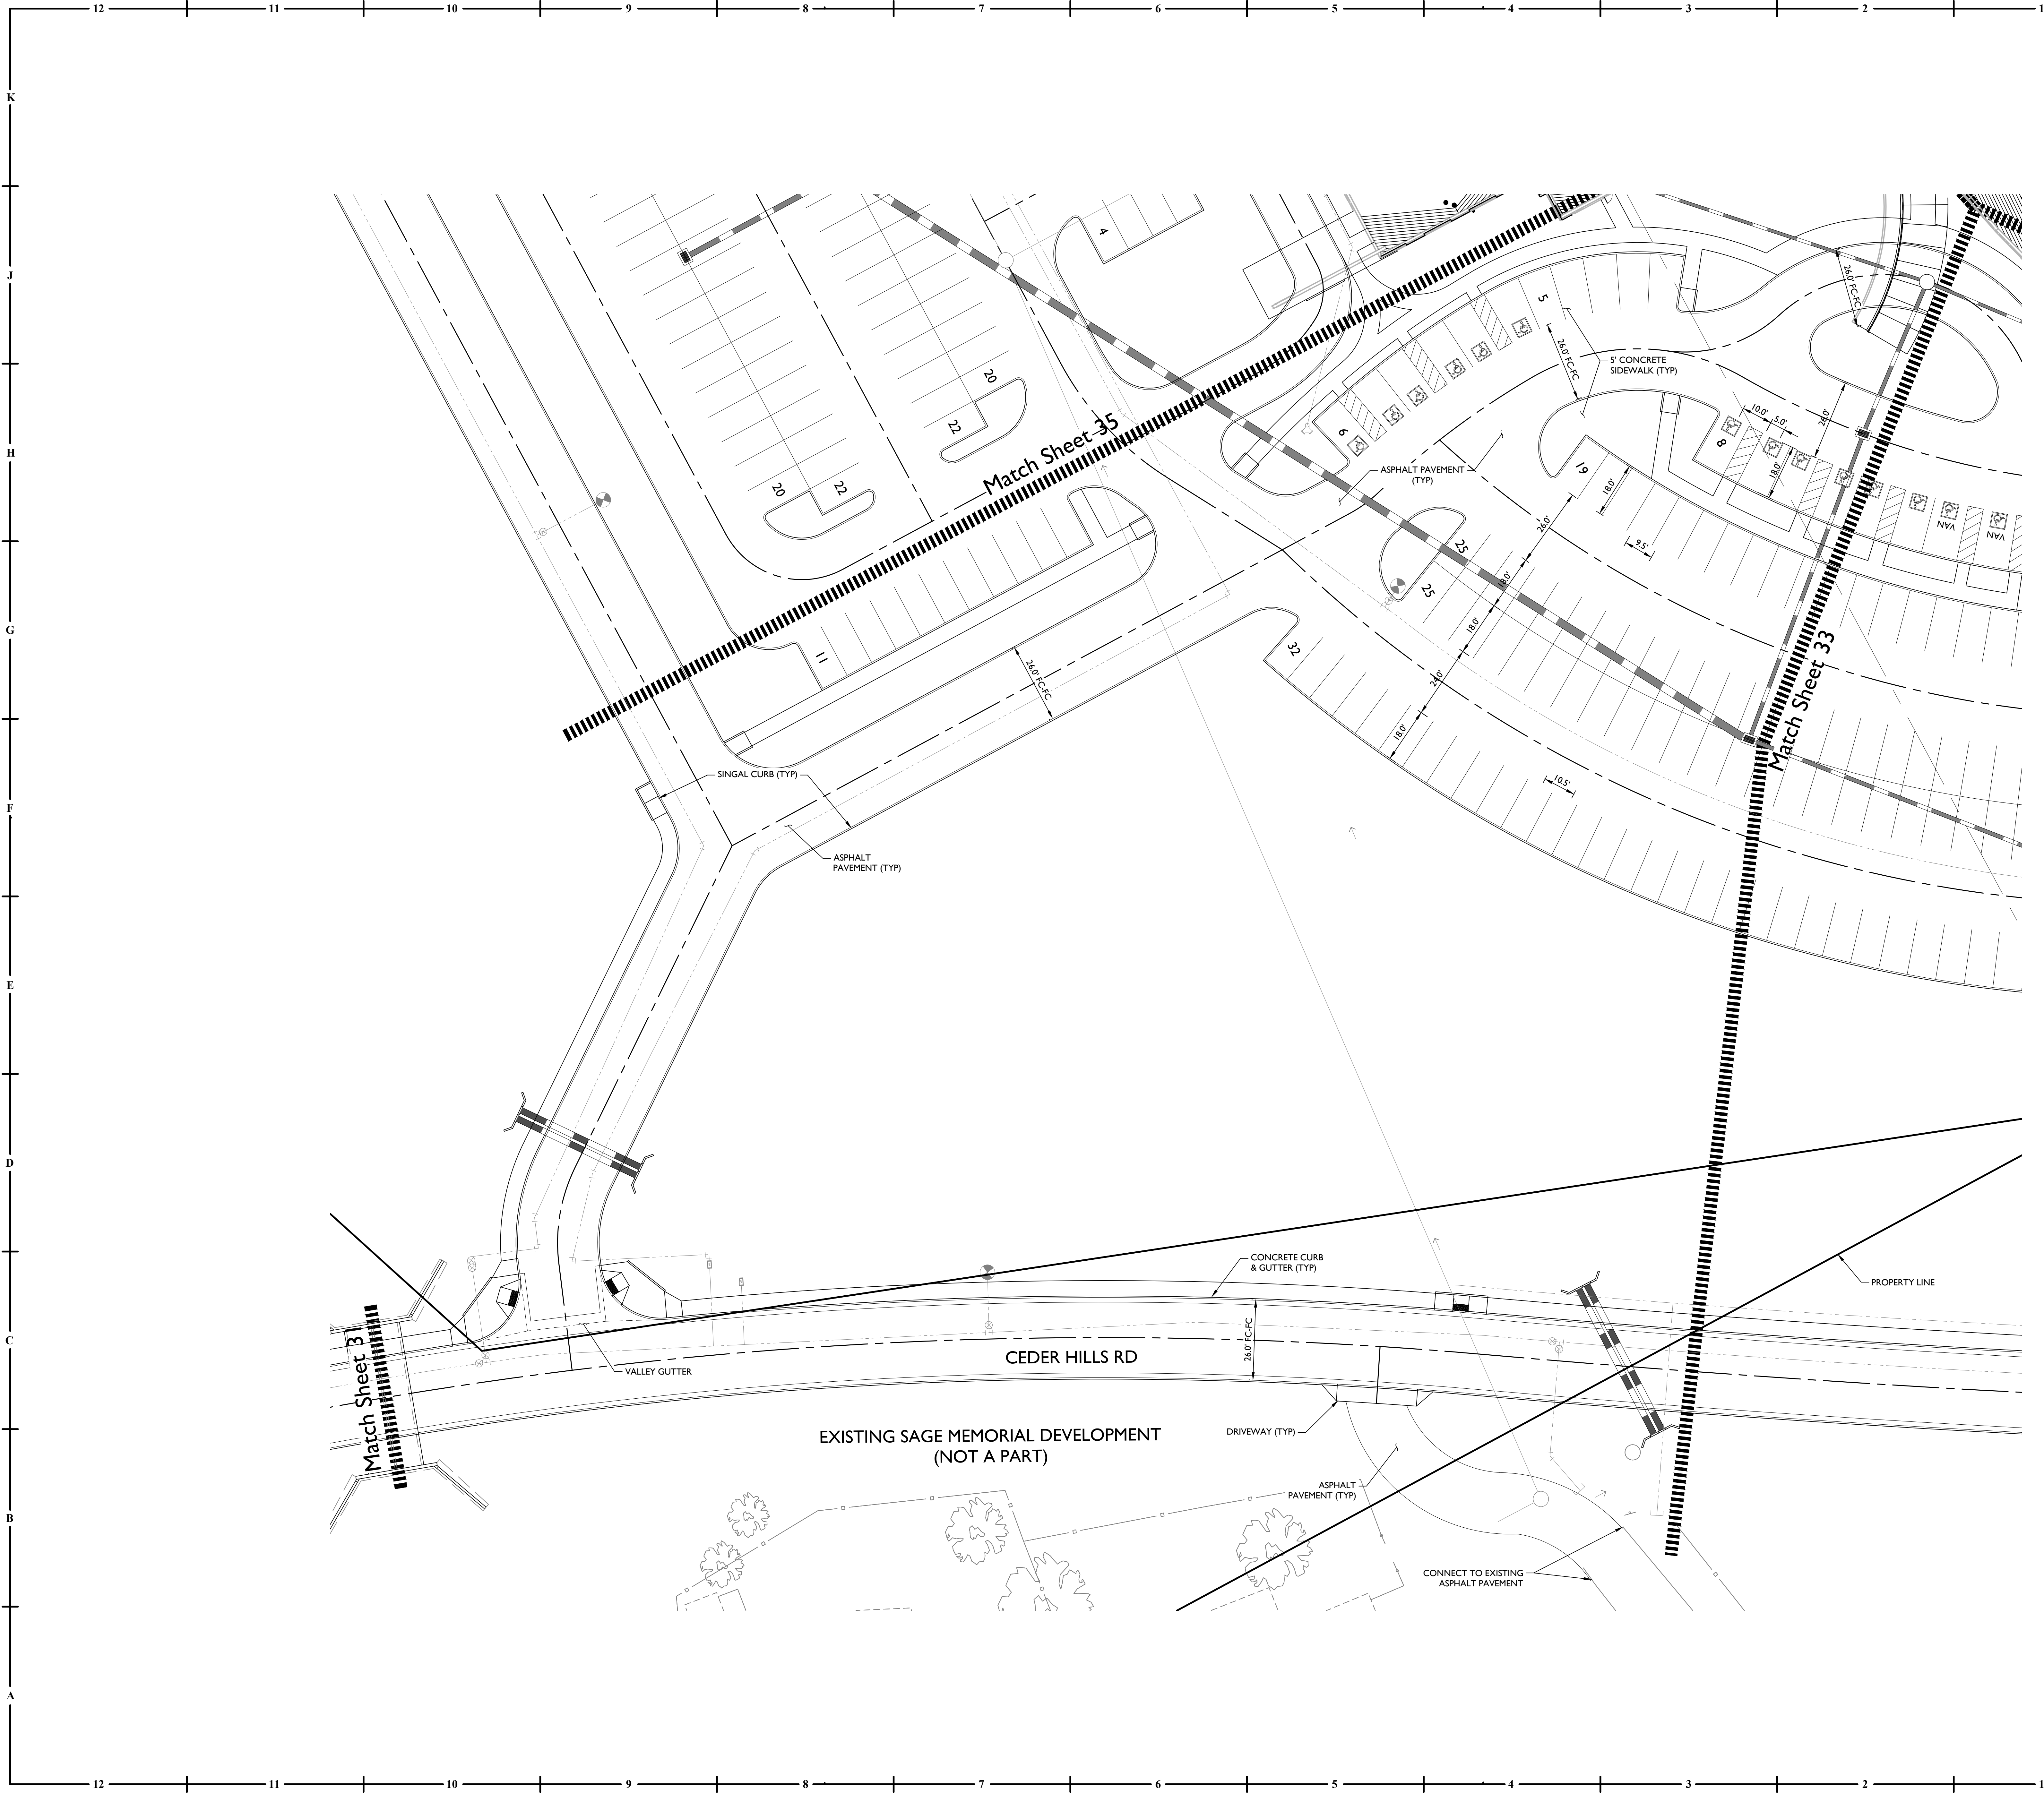

EPS GROUP
1130 N Alma School Road
Suite 120
Mesa, AZ 85201
T:480.503.2250 | F:480.503.2258
www.epsgroupinc.com


HOEFER WYSOCKI

11460 Tomahawk Creek Parkway, Suite 400, Leawood, Kansas 66211
P: 913.307.3700 - F: 913.307.3710 www.hoeferwysocki.com

SAGE MEMORIAL HOSPITAL / MOB

COPYRIGHT © BY
HOEFER WYSOCKI
ARCHITECTS, LLC



REVISION DATES:

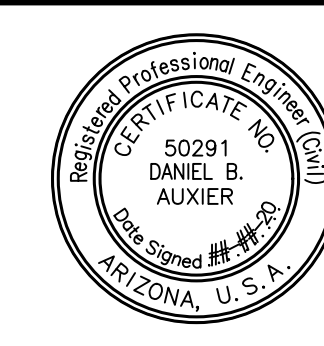

PROFESSIONAL SEAL
C5.02
ISSUE DATE: 17 JULY 2020
HOEFER WYSOCKI #: 194581

PAVING
PLAN

100% DESIGN DEVELOPMENT

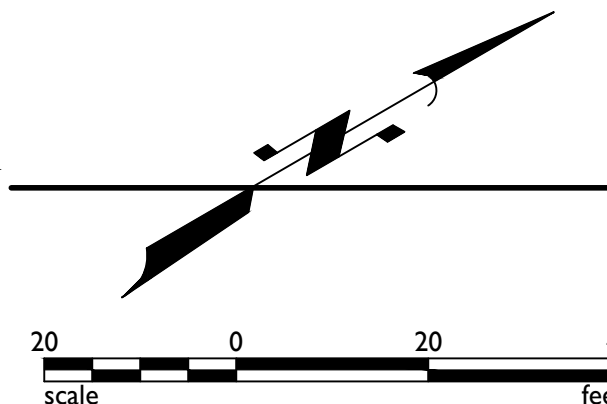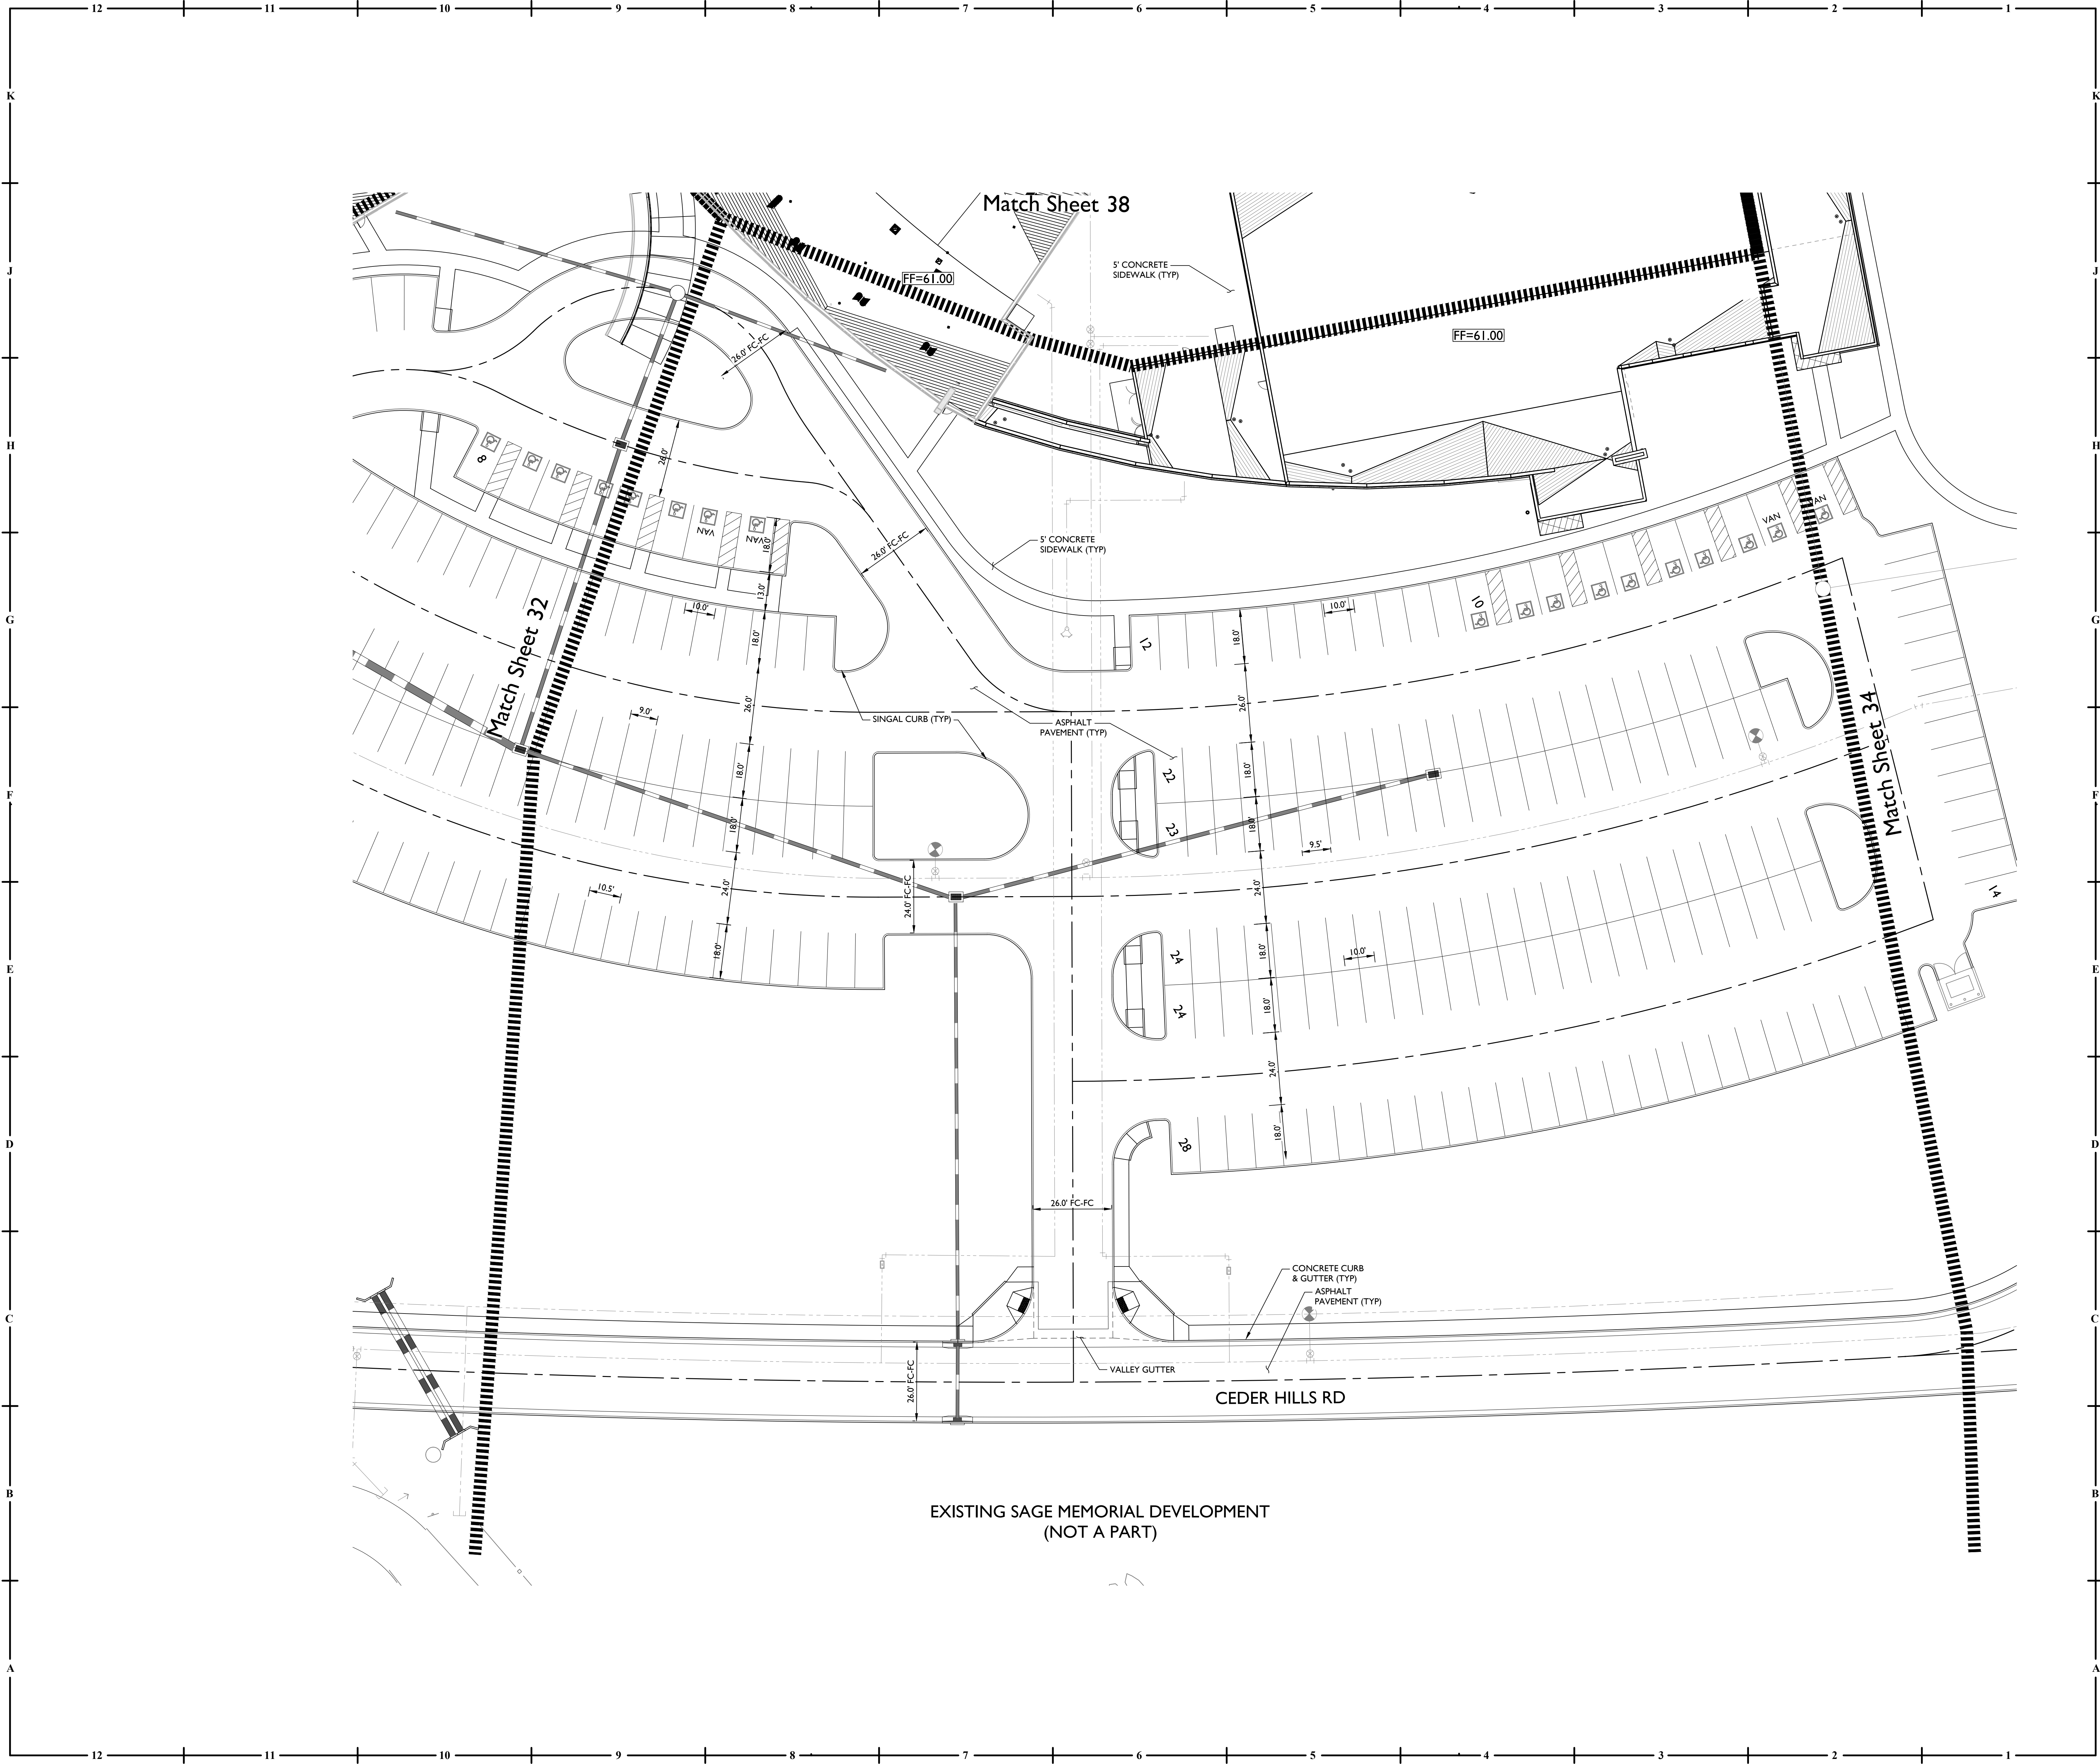

EPS GROUP
1130 N. Alma School Road
Suite 120
Mesa, AZ 85201
T: 480.503.2250 | F: 480.503.2258
www.epsgroupinc.com

HOEFER WYSOCKI


11460 Tomahawk Creek Parkway, Suite 400, Leawood, Kansas 66211
P: 913.307.3700 - F: 913.307.3710 www.hoeferwysocki.com

SAGE MEMORIAL HOSPITAL / MOB

100% DESIGN DEVELOPMENT



COPYRIGHT © BY
HOEFER WYSOCKI
ARCHITECTS, LLC

REVISION DATES:

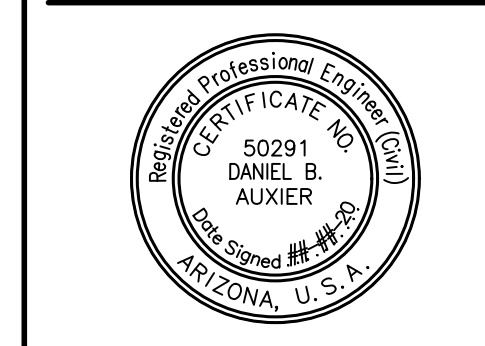

PROFESSIONAL SEAL
C5.03
ISSUE DATE: 17 JULY 2020
HOEFER WYSOCKI #: 194581

PAVING
PLAN

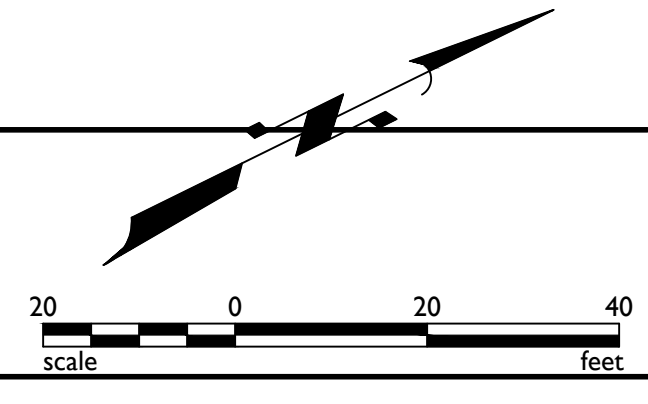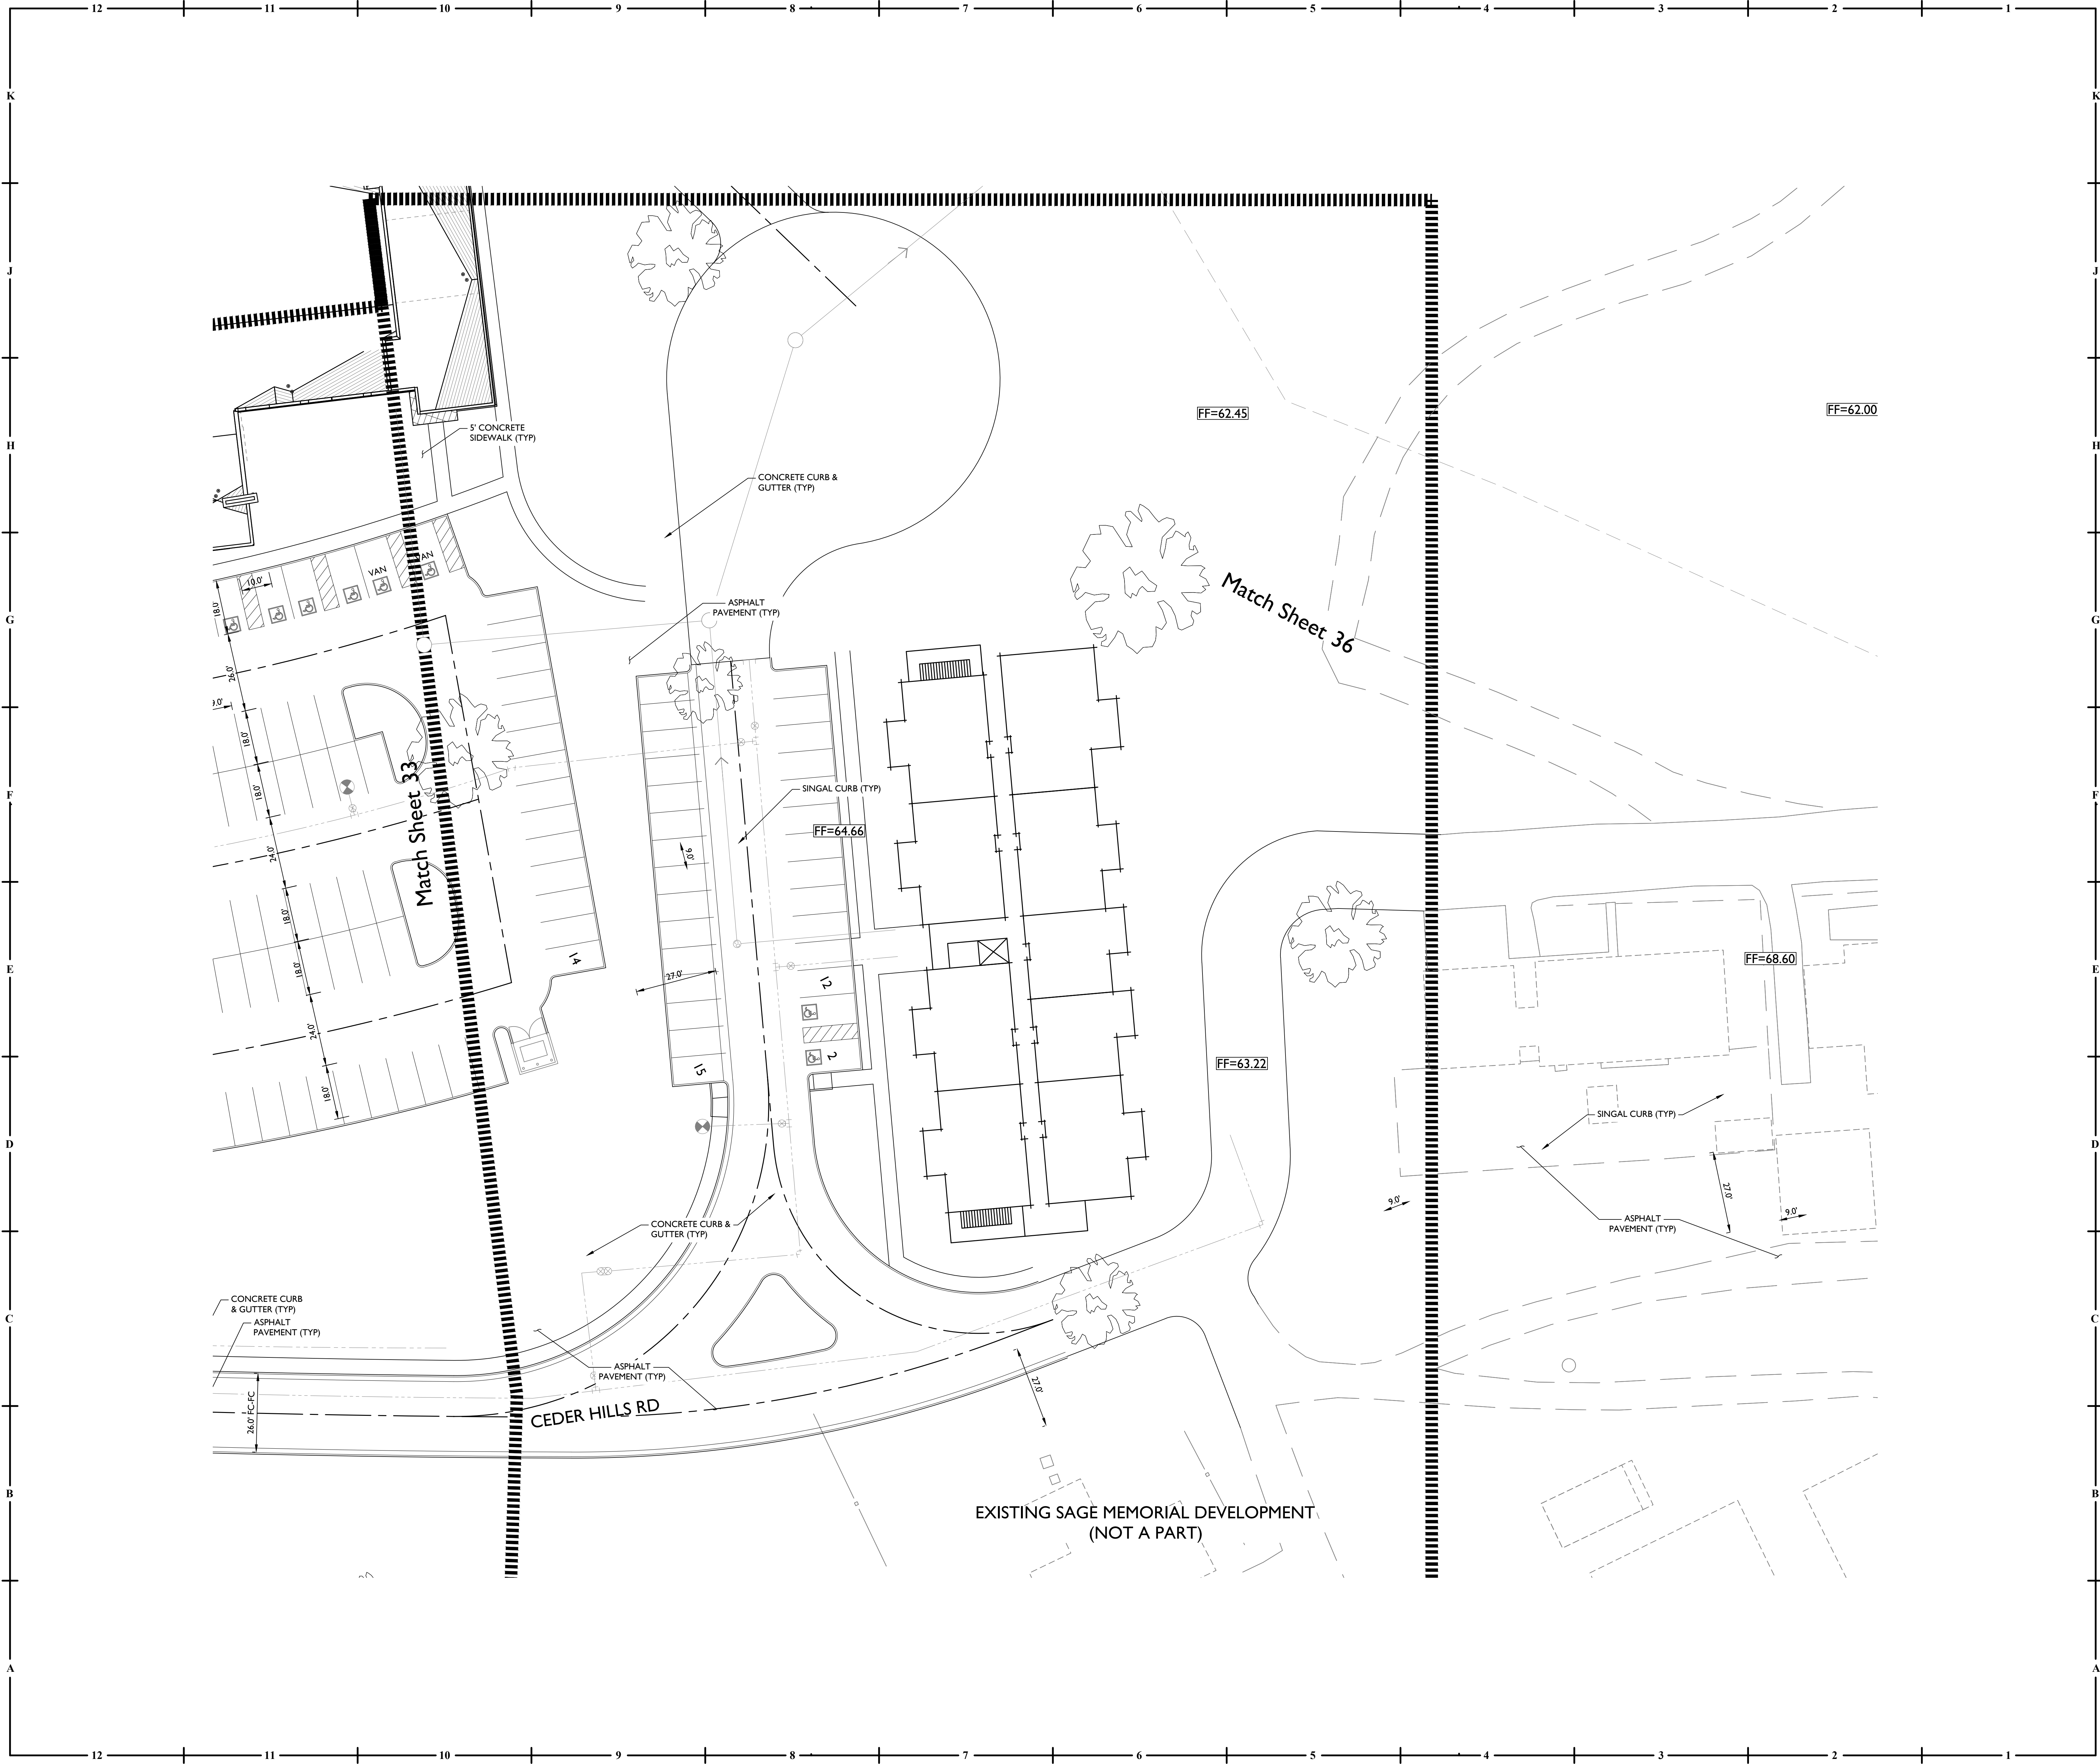


EPS GROUP
1130 N. Alma School Road
Suite 120
Mesa, AZ 85201
T: 480.503.2250 | F: 480.503.2258
www.epsgroupinc.com

HOEFER WYSOCKI

11460 Tomahawk Creek Parkway, Suite 400, Leawood, Kansas 66211
P: 913.307.3700 - F: 913.307.3710 www.hoeferwysocki.com

SAGE MEMORIAL HOSPITAL / MOB

COPYRIGHT © BY
HOEFER WYSOCKI
ARCHITECTS, LLC
REVISION DATES:


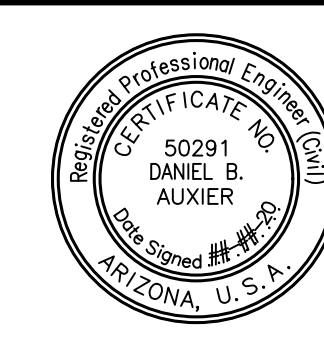


PROFESSIONAL SEAL

C5.04
ISSUE DATE: 17 JULY 2020
HOEFER WYSOCKI #: 194581

PAVING
PLAN

100% DESIGN DEVELOPMENT

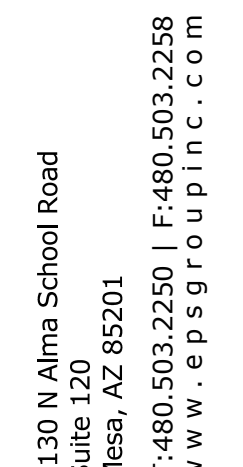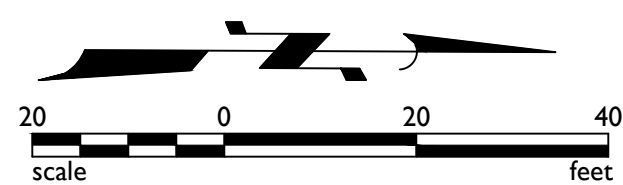

1460 Tomahawk Creek Parkway, Suite 400, Leawood, Kansas 66211
P: 913.307.3700 - F: 913.307.3710 www.hoefernysocki.com

**COPYRIGHT © BY
HOEFER WYSOCKI
ARCHITECTS, LLC**
REVISION DATES:



REVISION DATES:



C5.05

ISSUE DATE: 17 JULY 2020
HOEFER WYSOCKI #: 194581

PAVING
PLAN

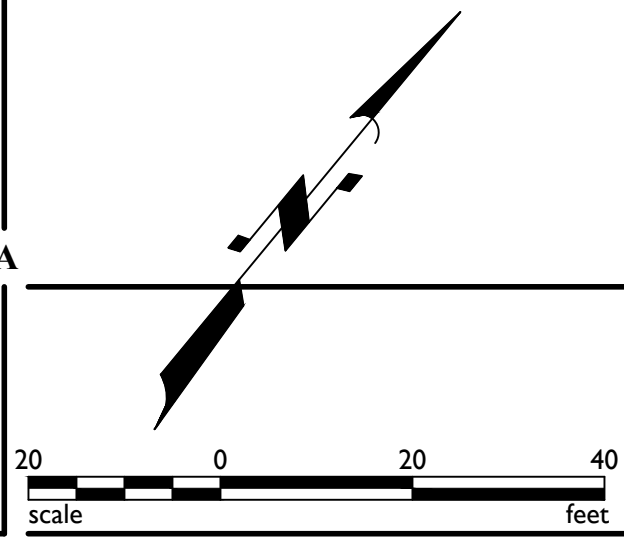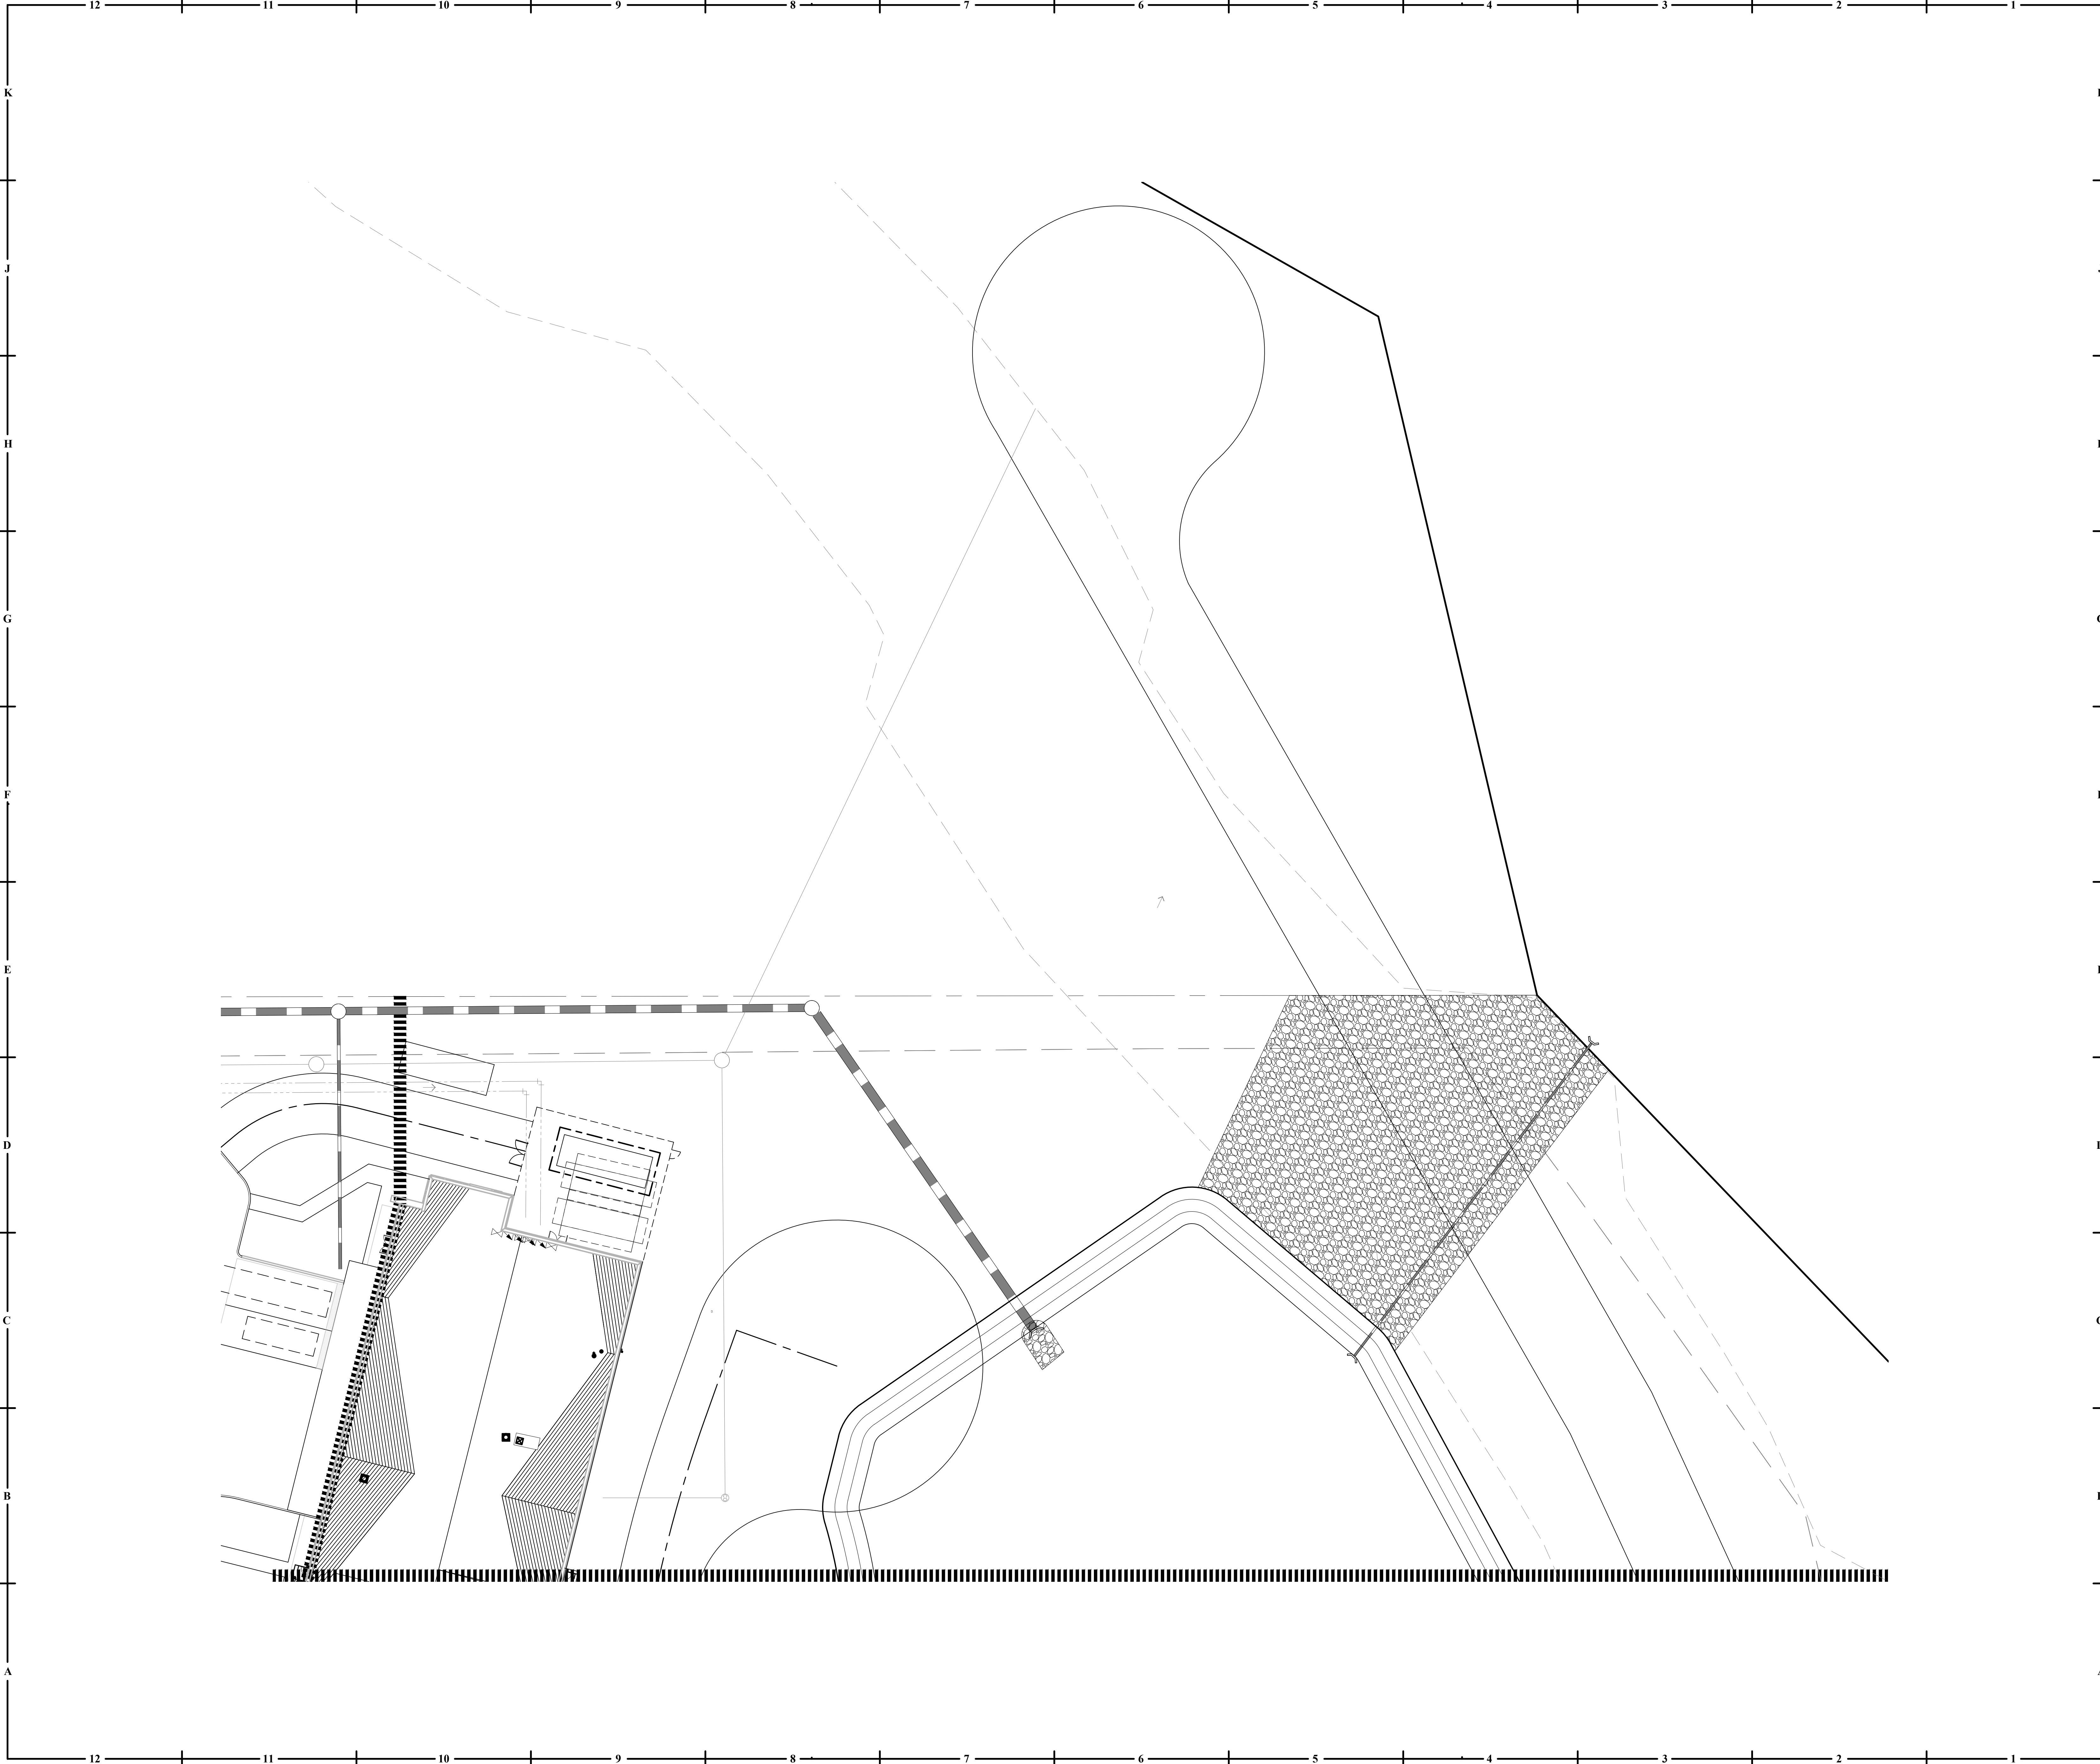


EPS GROUP
1130 N. Alma School Road
Suite 120
Mesa, AZ 85201
T:480.503.2250 | F:480.503.2258
www.epsgroupinc.com

HOEFER WYSOCKI
11460 Tomahawk Creek Parkway, Suite 400, Leawood, Kansas 66211
P: 913.307.3700 - F: 913.307.3710 www.hoeferwysocki.com

SAGE MEMORIAL HOSPITAL / MOB

100% DESIGN DEVELOPMENT


COPYRIGHT © BY
HOEFER WYSOCKI
ARCHITECTS, LLC
REVISION DATES:

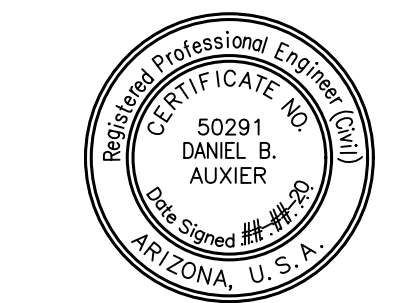

PROFESSIONAL SEAL

C5.06
ISSUE DATE: 17 JULY 2020
HOEFER WYSOCKI #: 194581

PAVING
PLAN

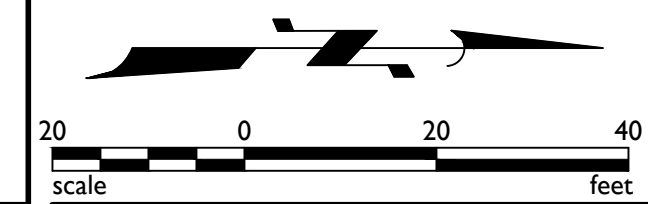


EPS GROUP
1130 N. Alma School Road
Suite 120
Mesa, AZ 85201
T:480.503.2250 | F:480.503.2258
www.epsgroupinc.com

HOEFER WYSOCKI
11460 Tomahawk Creek Parkway, Suite 400, Leawood, Kansas 66211
P: 913.307.3700 - F: 913.307.3710 www.hoeferwysocki.com


SAGE MEMORIAL HOSPITAL / MOB
100% DESIGN DEVELOPMENT

COPYRIGHT © BY
HOEFER WYSOCKI
ARCHITECTS, LLC
REVISION DATES:

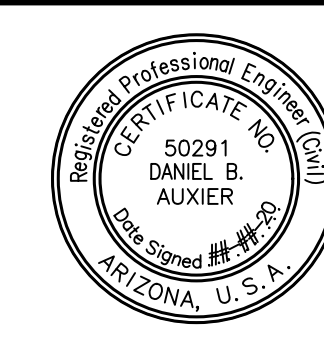




PROFESSIONAL SEAL
C5.07
ISSUE DATE: 17 JULY 2020
HOEFER WYSOCKI #: 194581

PAVING
PLAN

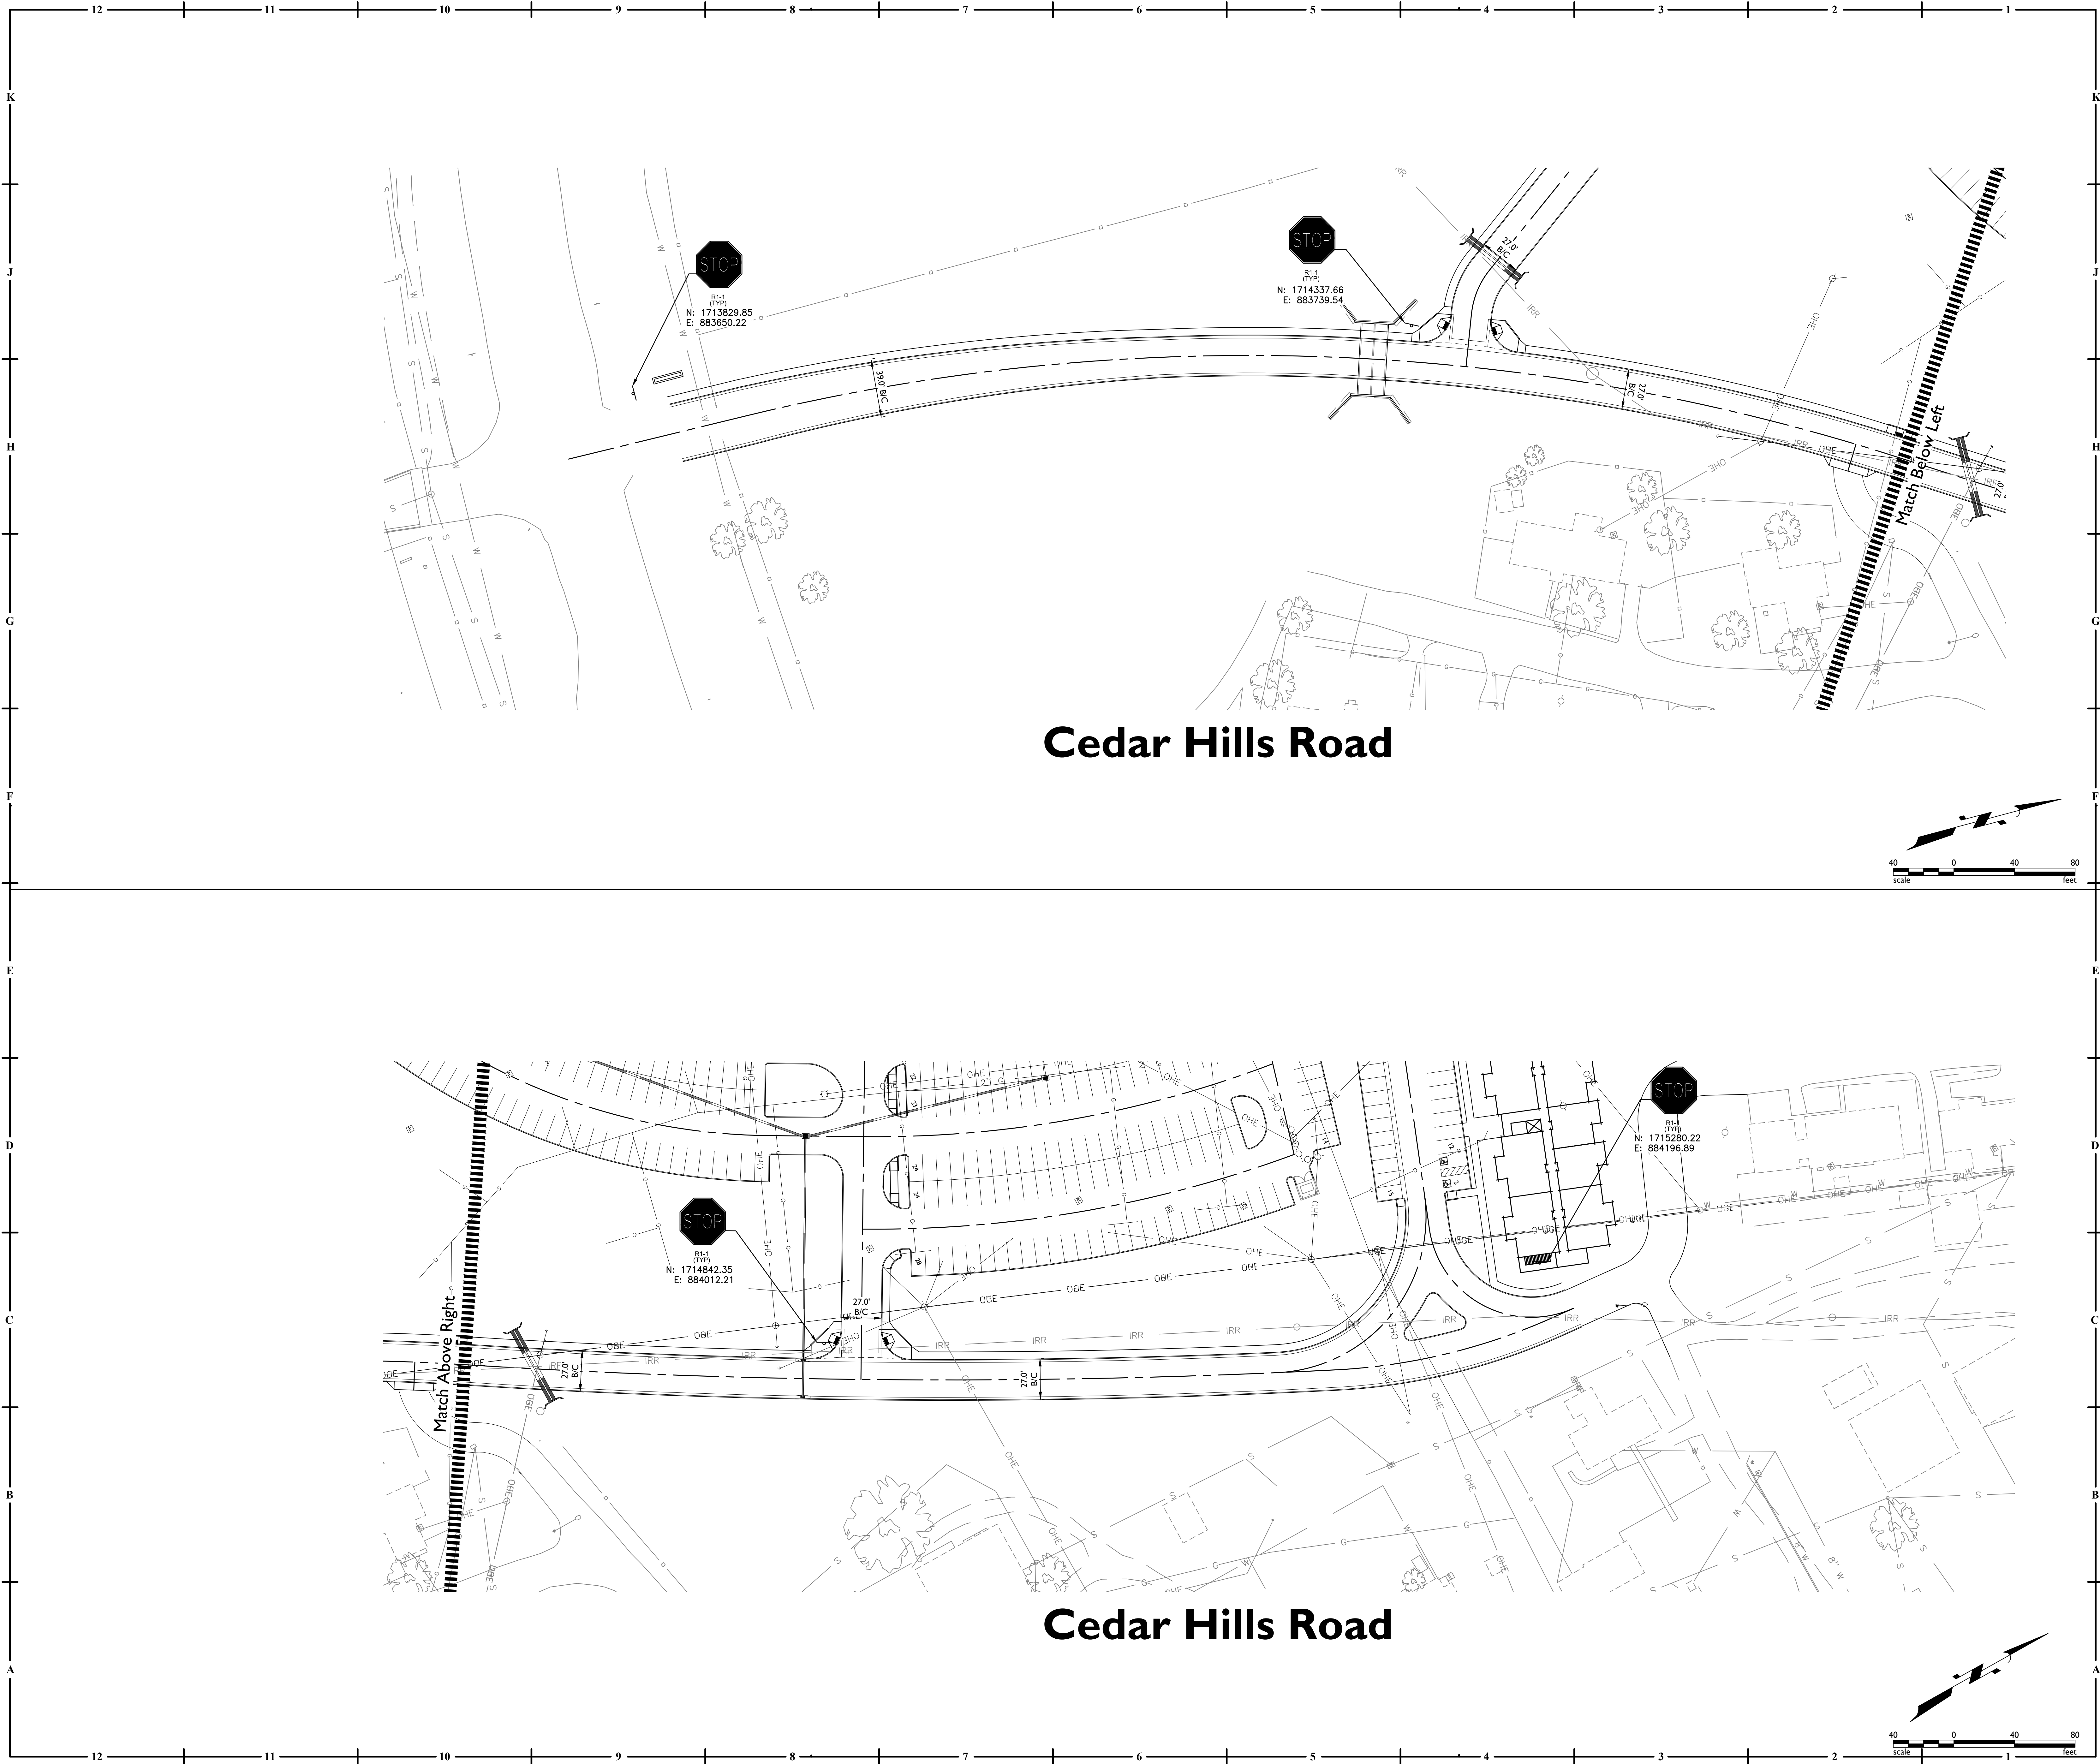


Cedar Hills Road

Cedar Hills Road

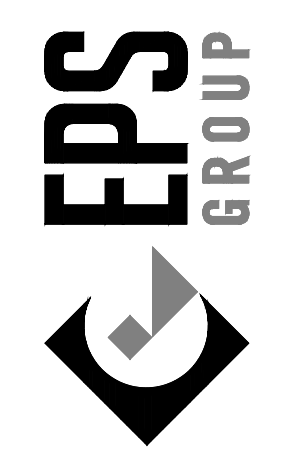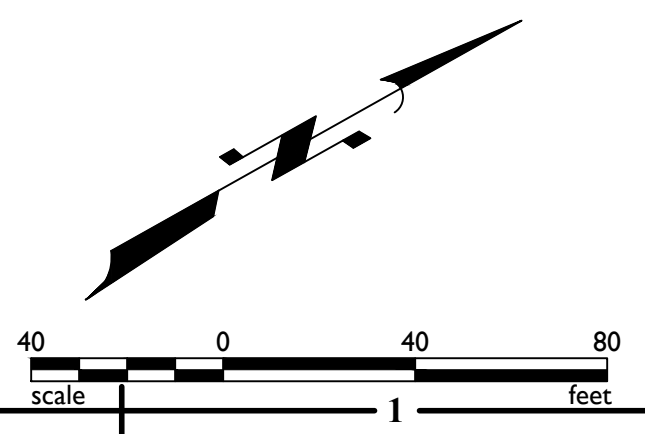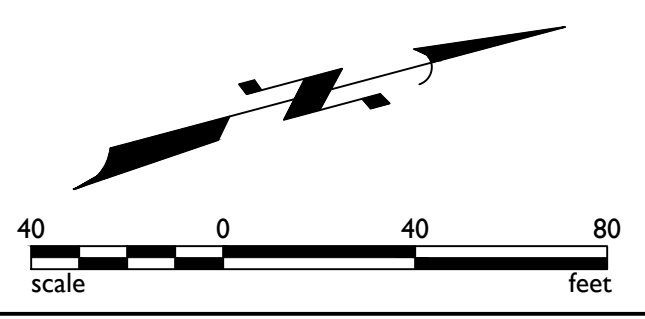

1130 N Alma School Road
Suite 120
Mesa, AZ 85201
T: 480.503.2258
www.epsgroupinc.com

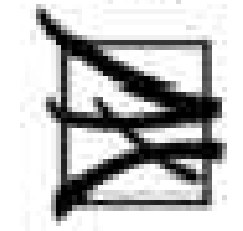

HOEFER WYSOCKI

11460 Tomahawk Creek Parkway, Suite 400, Leawood, Kansas 66211
P: 913.307.3700 • F: 913.307.3710 www.hoeferwysocki.com

SAGE MEMORIAL HOSPITAL / MOB






COPYRIGHT © BY
HOEFER WYSOCKI
ARCHITECTS, LLC
REVISION DATES:










PROFESSIONAL SEAL

C6.01
ISSUE DATE: 17 JULY 2020
HOEFER WYSOCKI #: 194581

SIGNAGE &
STRIPING
PLAN

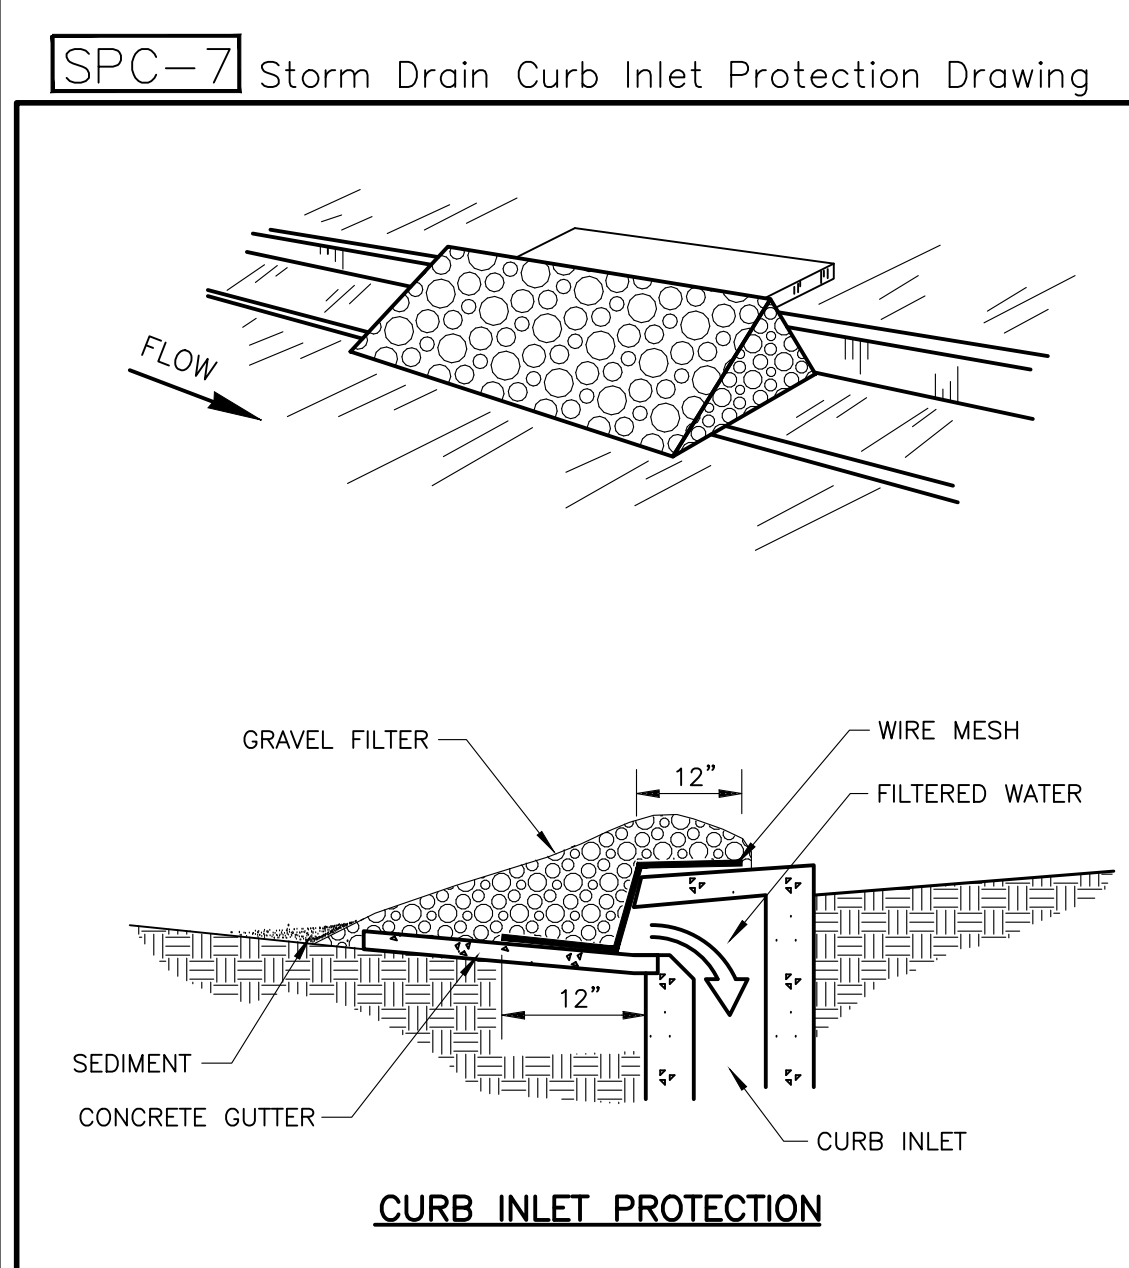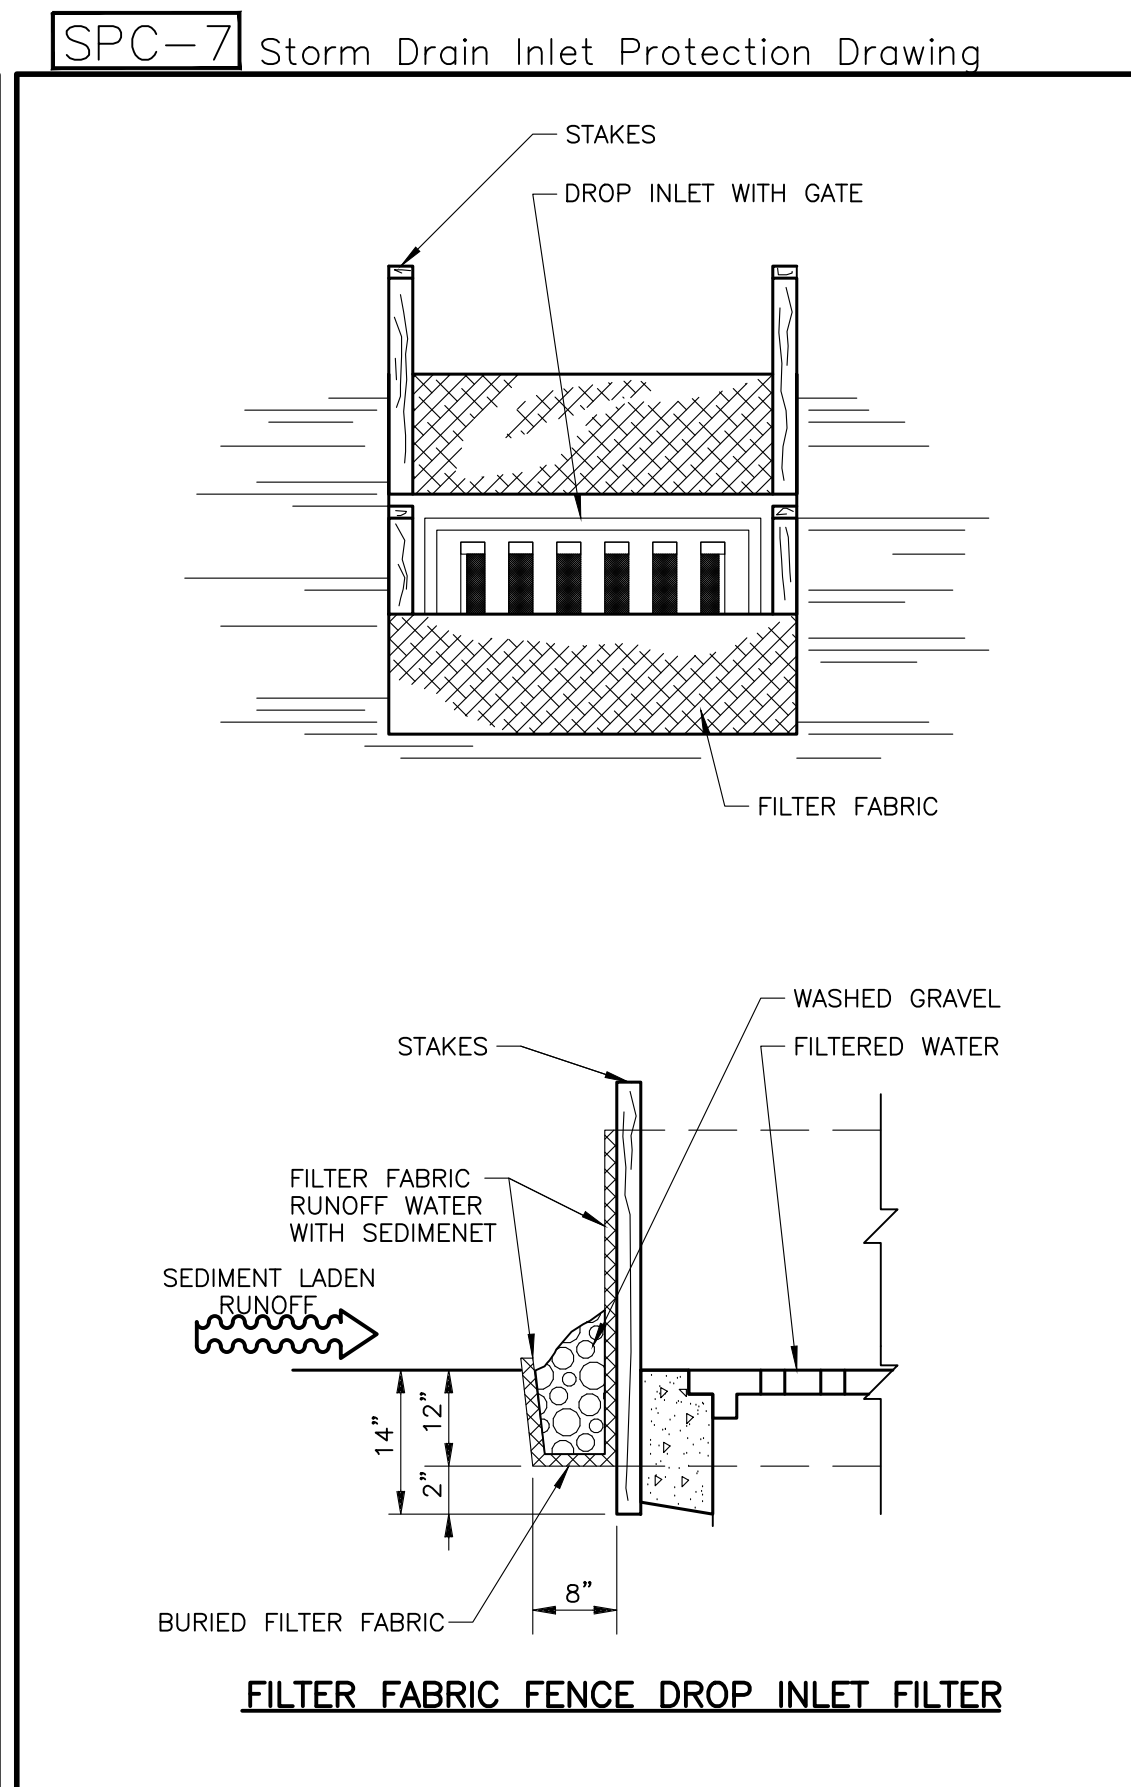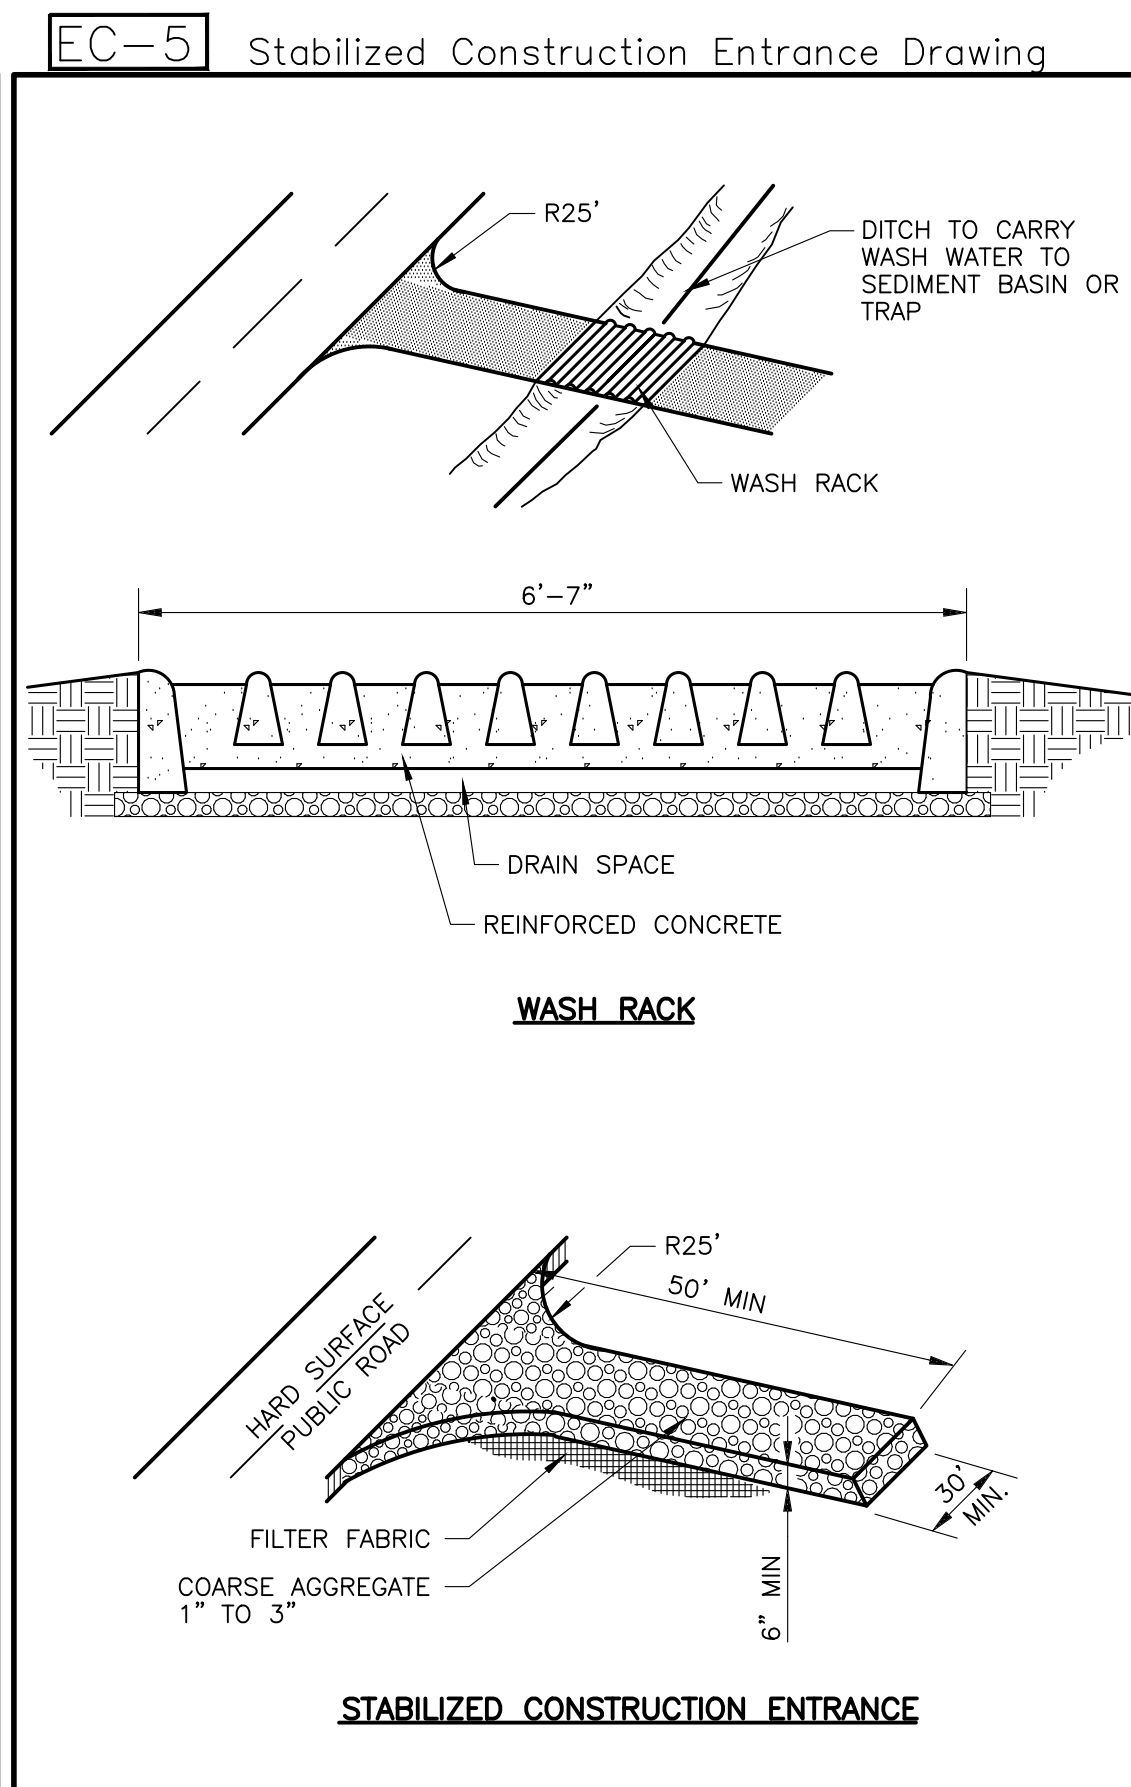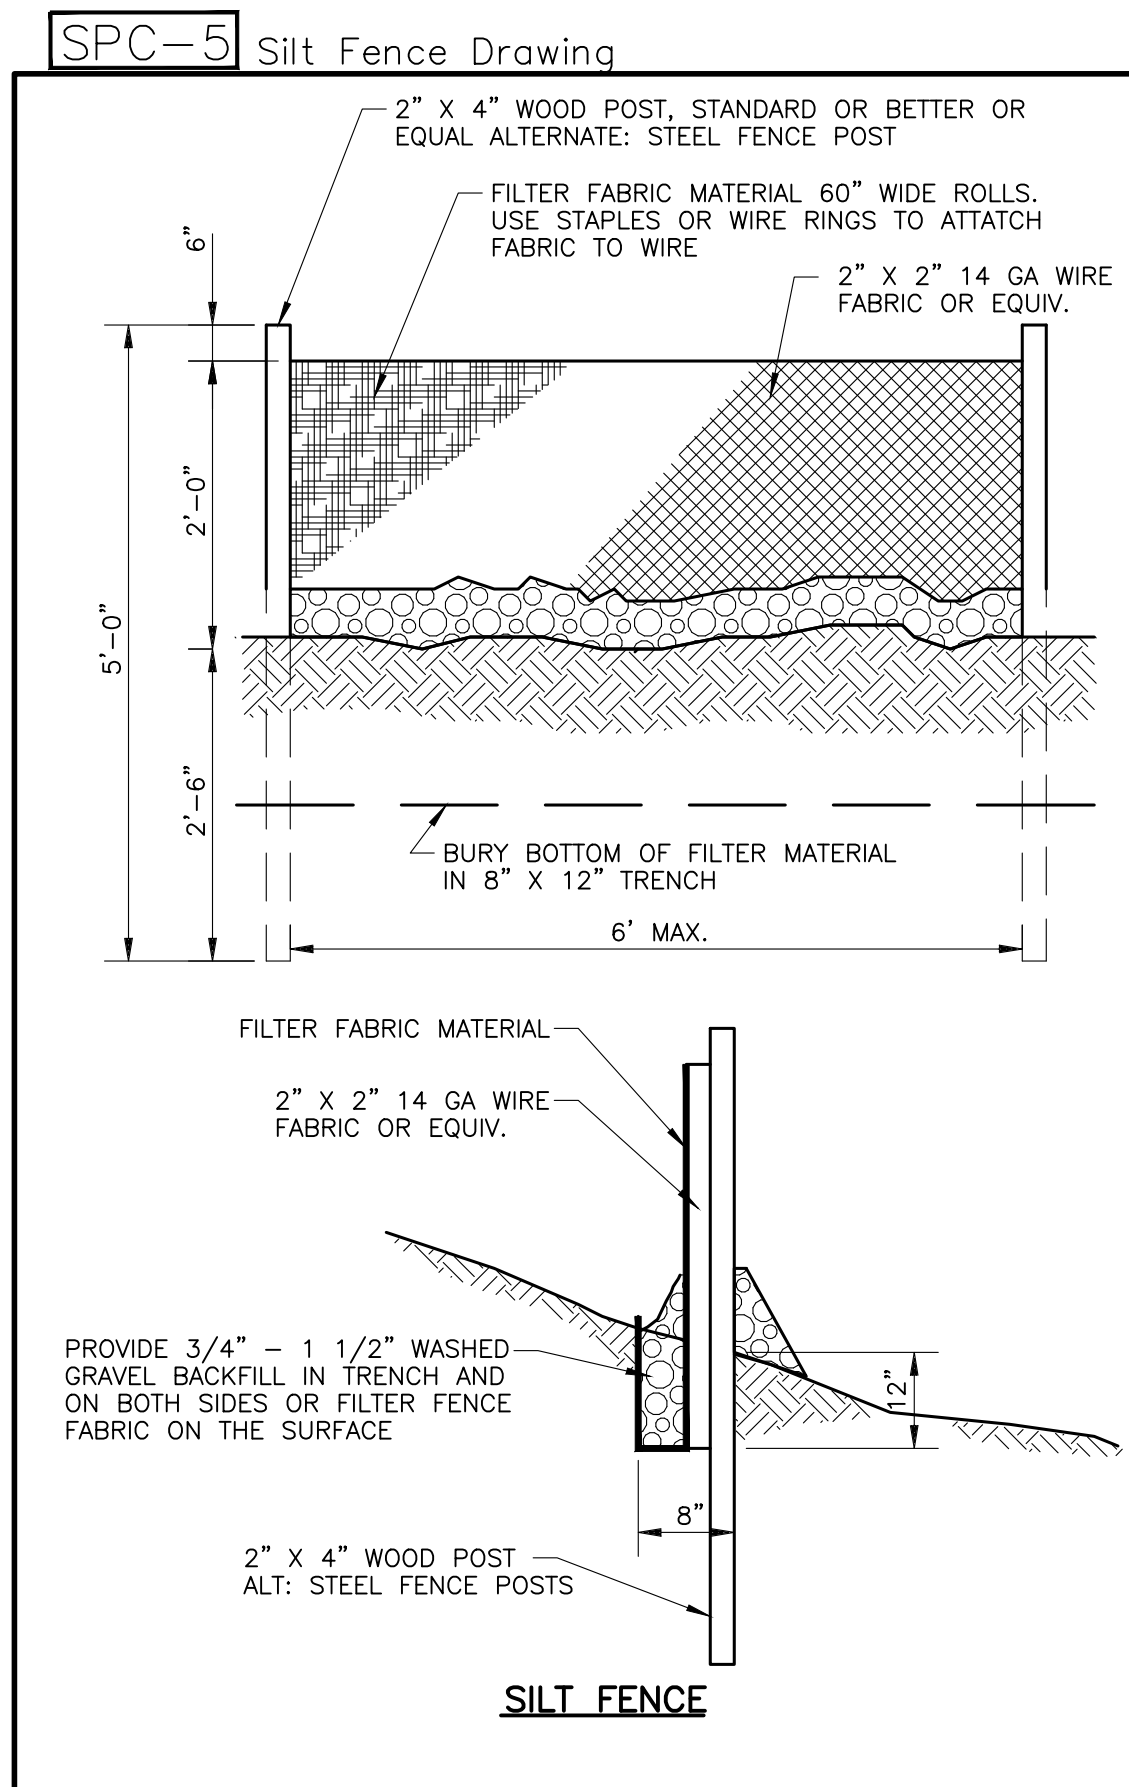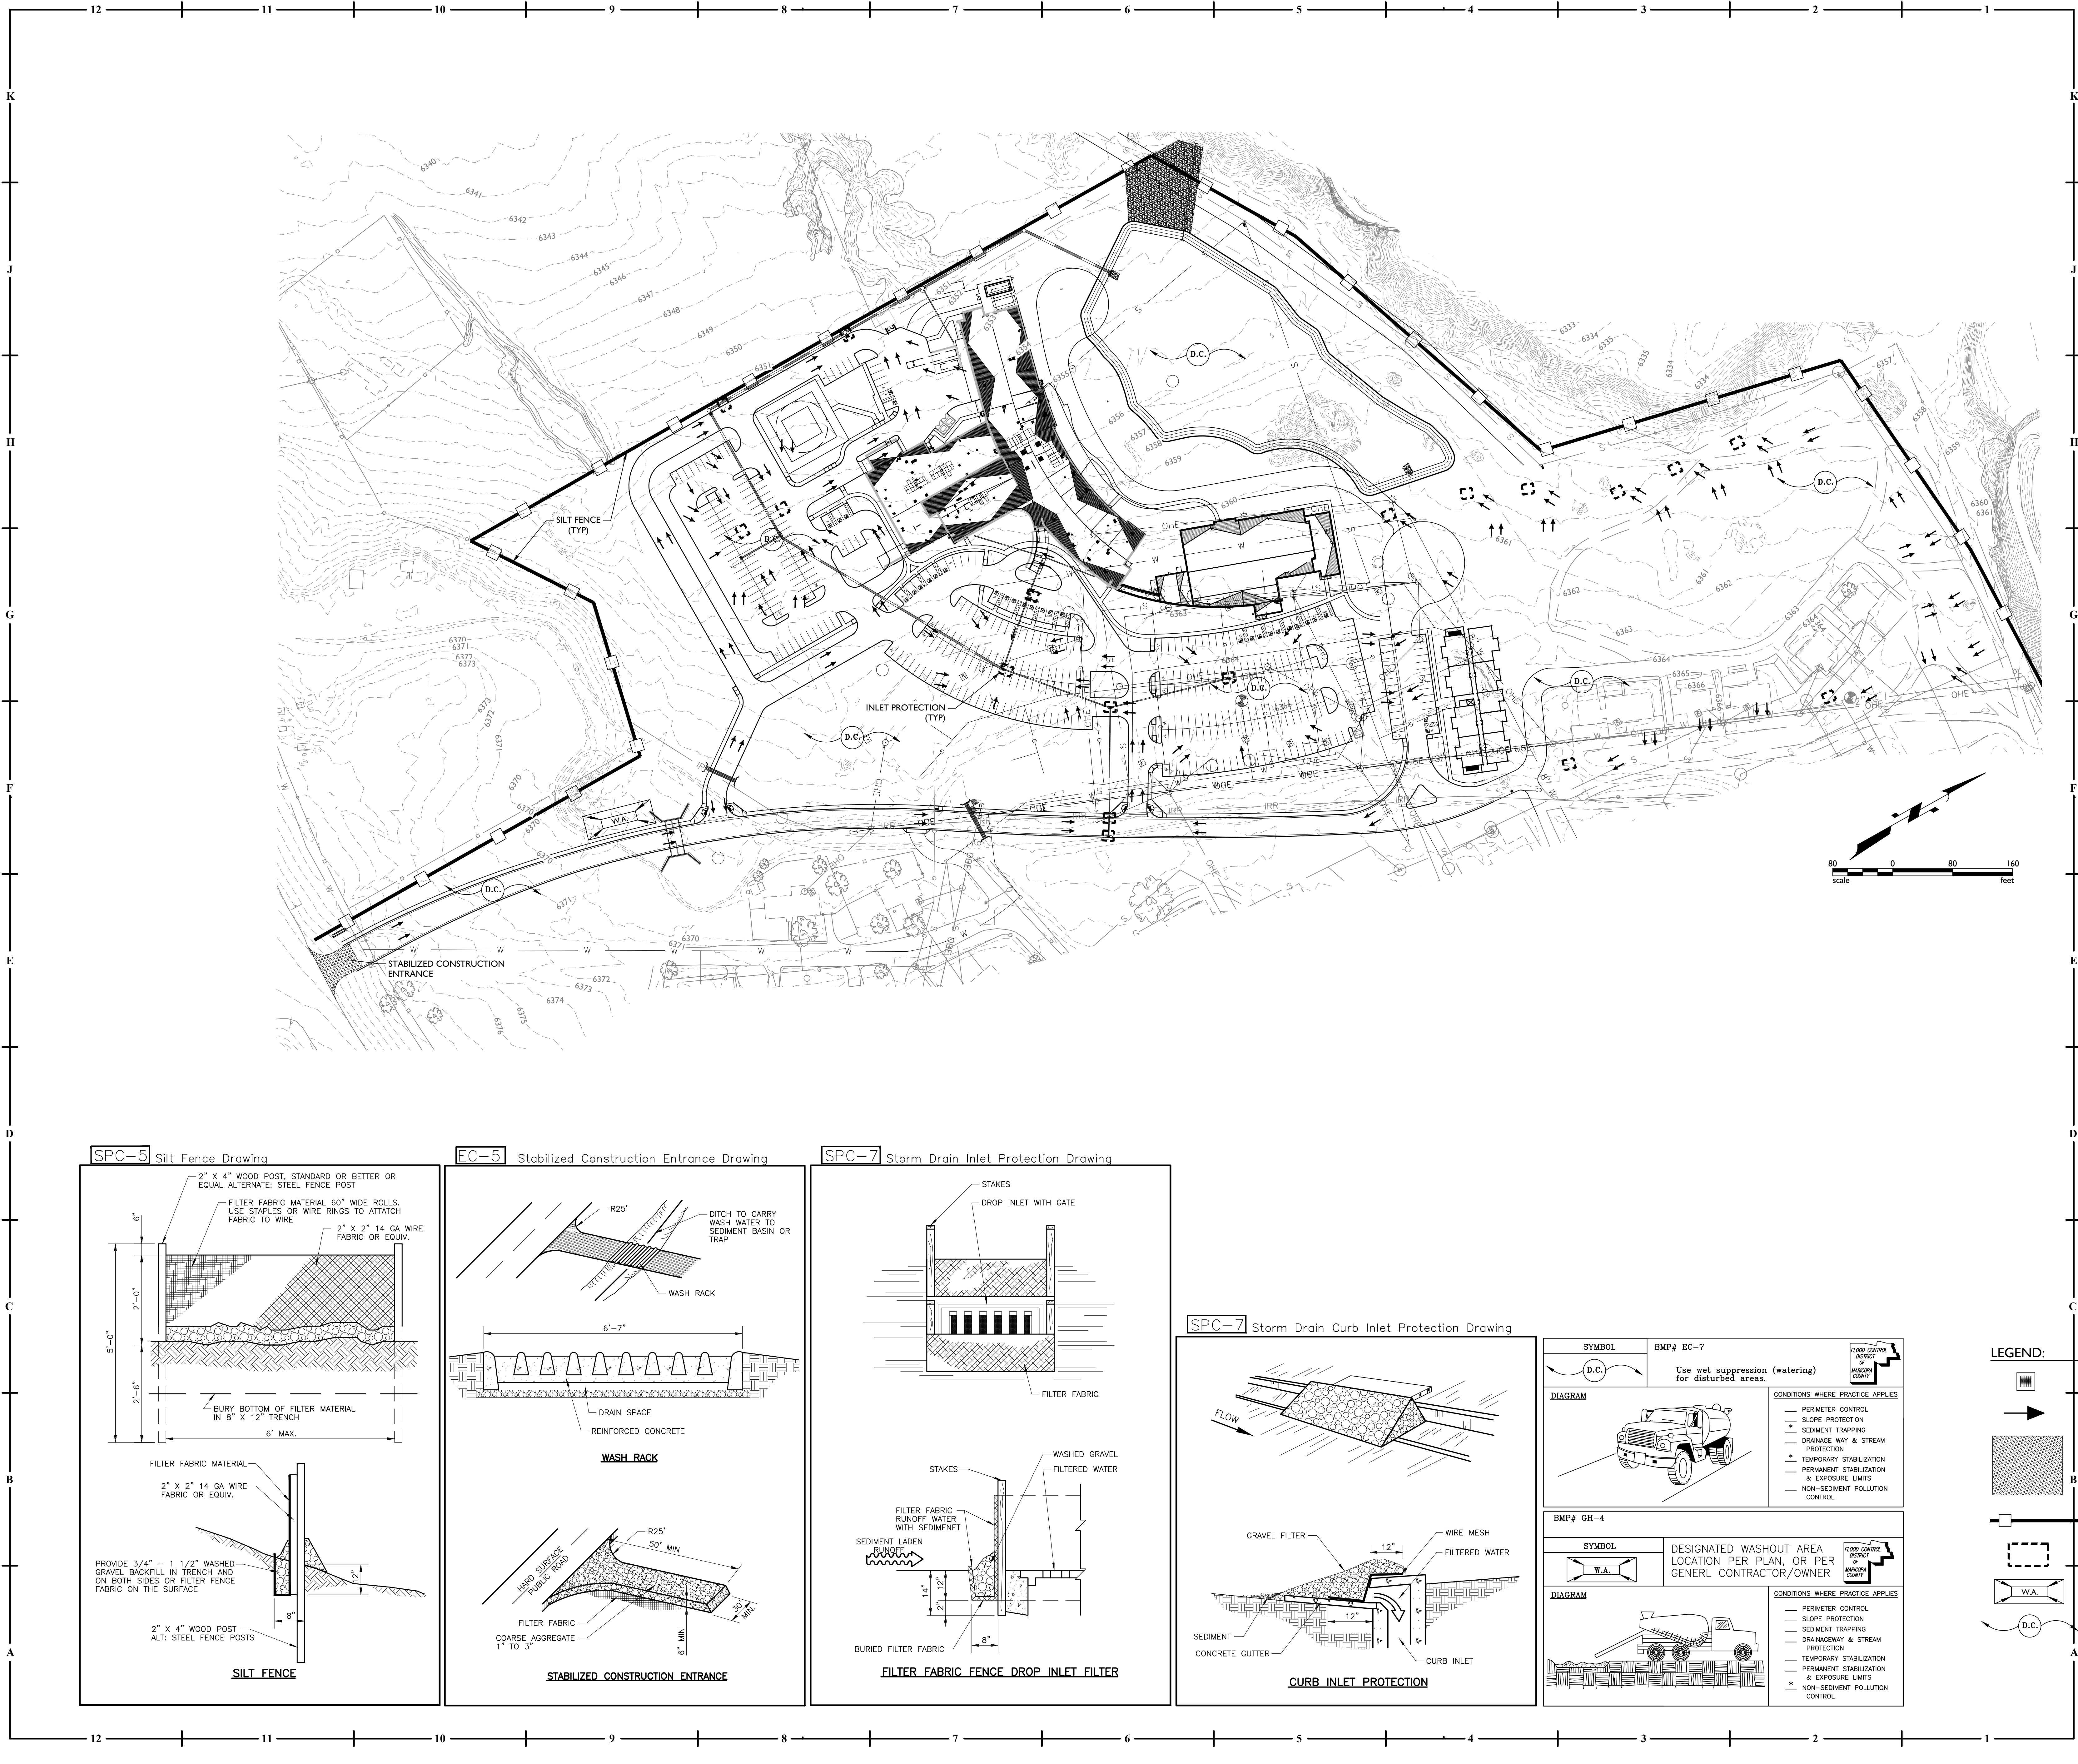

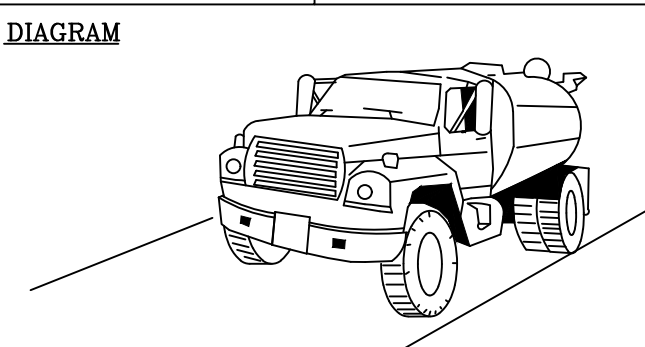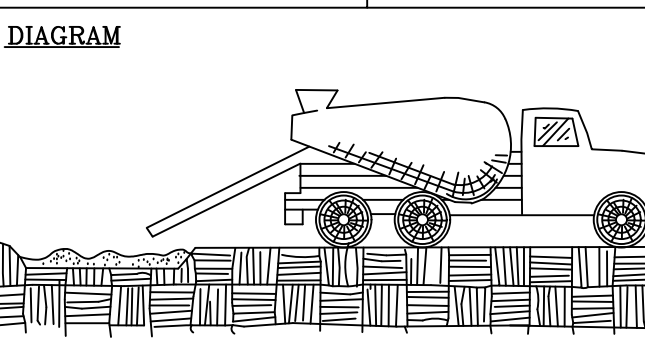SYMBOL	BMP# EC-7	FLOOD CONTROL DISTRICT OF MARICOPA COUNTY
	Use wet suppression (watering) for disturbed areas.	
DIAGRAM		CONDITIONS WHERE PRACTICE APPLIES
		PERIMETER CONTROL SLOPE PROTECTION SEDIMENT TRAPPING DRAINAGE WAY & STREAM PROTECTION * TEMPORARY STABILIZATION PERMANENT STABILIZATION & EXPOSURE LIMITS NON-SEDIMENT POLLUTION CONTROL
SYMBOL	BMP# GH-4	FLOOD CONTROL DISTRICT OF MARICOPA COUNTY
	DESIGNATED WASHOUT AREA LOCATION PER PLAN, OR PER GENERAL CONTRACTOR/OWNER	
DIAGRAM		CONDITIONS WHERE PRACTICE APPLIES
		PERIMETER CONTROL SLOPE PROTECTION SEDIMENT TRAPPING DRAINAGE WAY & STREAM PROTECTION * TEMPORARY STABILIZATION PERMANENT STABILIZATION & EXPOSURE LIMITS NON-SEDIMENT POLLUTION CONTROL

     LEGEND:	
	PROPOSED CATCH BASINS
	DRAINAGE DIRECTION
	STABILIZED CONSTRUCTION ENTRANCE AND WASH BASIN SUGGESTED LOCATIONS. CONTRACTOR TO PROVIDE ACTUAL NUMBER OF ENTRANCES ONLY AS NEEDED.
	SILT FENCE
	FILTER FABRIC / INLET PROTECTION
	WASHOUT AREA
	DUST CONTROL PER BMP EC-7

EPS GROUP
1130 N Alma School Road
Suite 120
Mesa, AZ 85201
T: 480.503.2250 | F: 480.503.2258
www.epsgroupinc.com

HOEFER WYSOCKI
11460 Tonahawk Creek Parkway, Suite 400, Leawood, Kansas 66211
P: 913.307.3700 • F: 913.307.3710 www.hoeferwysocki.com

100% DESIGN DEVELOPMENT

SAGE MEMORIAL HOSPITAL / MOB


COPYRIGHT © BY
HOEFER WYSOCKI
ARCHITECTS, LLC
REVISION DATES:

PROFESSIONAL SEAL

C7.01

ISSUE DATE: 17 JULY 2020
HOEFER WYSOCKI #: 194581

STORMWATER POLLUTION PREVENTION PLAN

 

EPS
GROUP
1130 N. Alma School Road
Suite 1020
Mesa, AZ 85201
T: 480.503.2250 | F: 480.503.2258
www.epsgroupinc.com

HOEFER WYSOCKI

11460 Tomahawk Creek Parkway, Suite 400, Leawood, Kansas 66211
P: 913.307.3700 • F: 913.307.3710 • www.hoeferwysocki.com

SAGE MEMORIAL HOSPITAL

COPYRIGHT © BY
HOEFER WYSOCKI
ARCHITECTS, LLC

REVISION DATES:



PROFESSIONAL SEAL

XXXX

ISSUE DATE: 00 MMM 2020
HOEFER WYSOCKI #: 194561