

Cubicles in good condition but subject to prior use.

THE INFORMATION HEREIN IS THE PROPERTY OF ARIES AND IS COPYRIGHTED MATERIAL. THIS DOCUMENT MAY NOT BE DISTRIBUTED TO ANY OTHER THIRD PARTY WITHOUT THE EXPRESS WRITTEN CONSENT OF ARIES BUILDING SYSTEMS, LLC.

Customer Approval Signature: _____


DATE: _____

Standard Finishes:
 EXTERIOR :
 ROOFING :
 FLOORING :
 INTERIOR :
 LIGHTING :
 MISC. : ADA RESTROOM
 MIN-BLINDS

**96x60 ISU OFFICE COMPLEX
 FLOOR PLAN
 96' x 60' NOMINAL - 5760 SF**

DRAWING SCALE : N.T.S.
DRAWN BY : DH **CHECK BY :**
DATE : 05/03/2021 **APPD BY :**
DRAWING NUMBER: DM-042721-01-H FP2.0
REV: 0



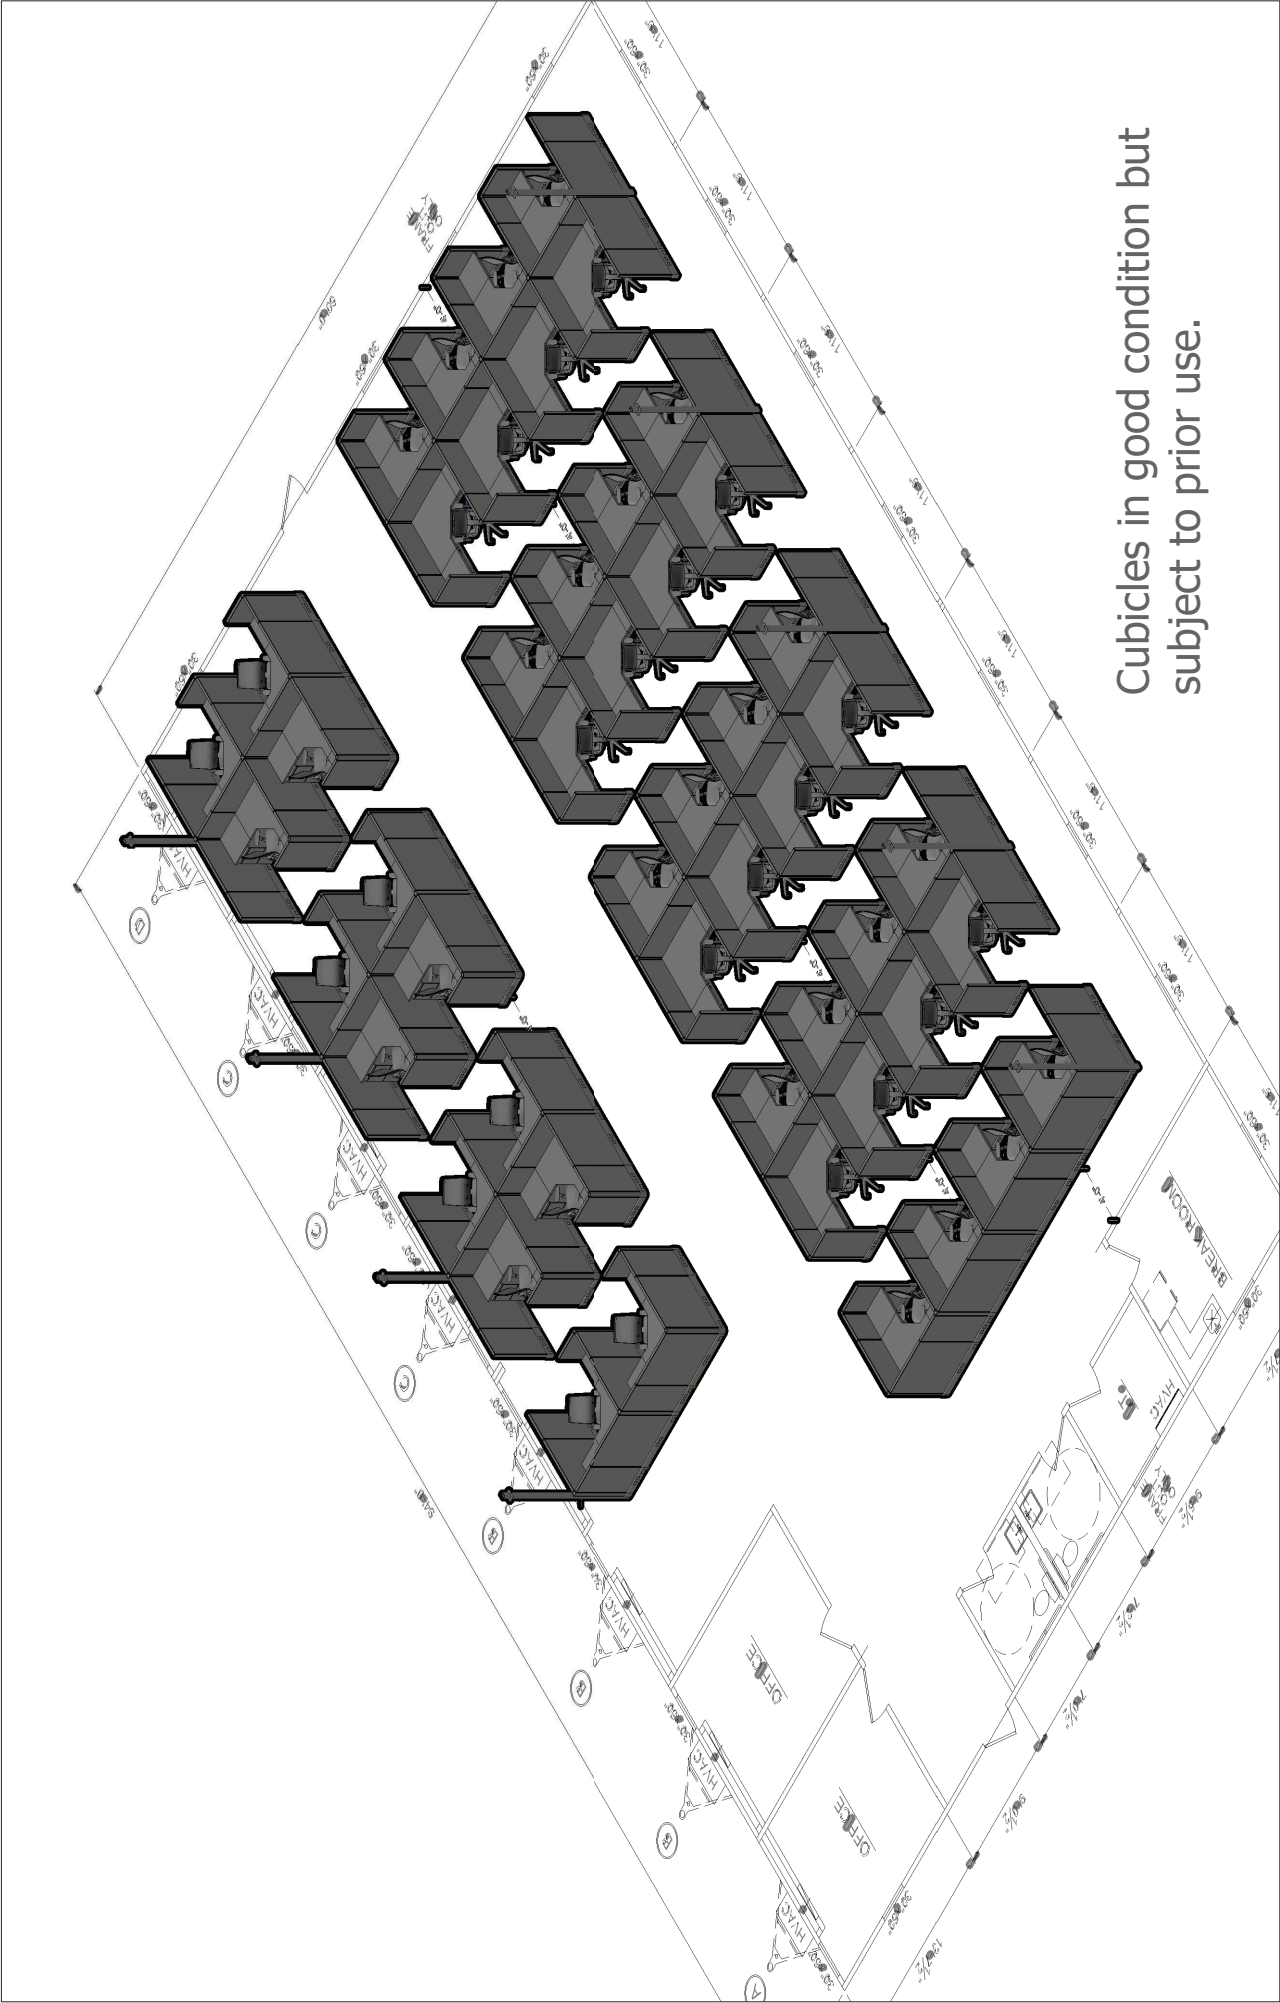

Cubicles in good condition but
subject to prior use.

APPROVAL FOR INSTALL: NAME _____

SIGNATURE _____

DATE _____

PROJECT NAME Aries Modular
DISTRICT Phoenix-23

VERSION DATE 05-12-21

Drawn By: German Cuervo
Scale: Not To Scale

Drawing Location: C:\Users\jdelong\CORT BUSINESS SERVICES\Project Planning - Documents\Phoenix - 23 - 2\A-B-C-D-E\Aries Modular\05-06-21

