
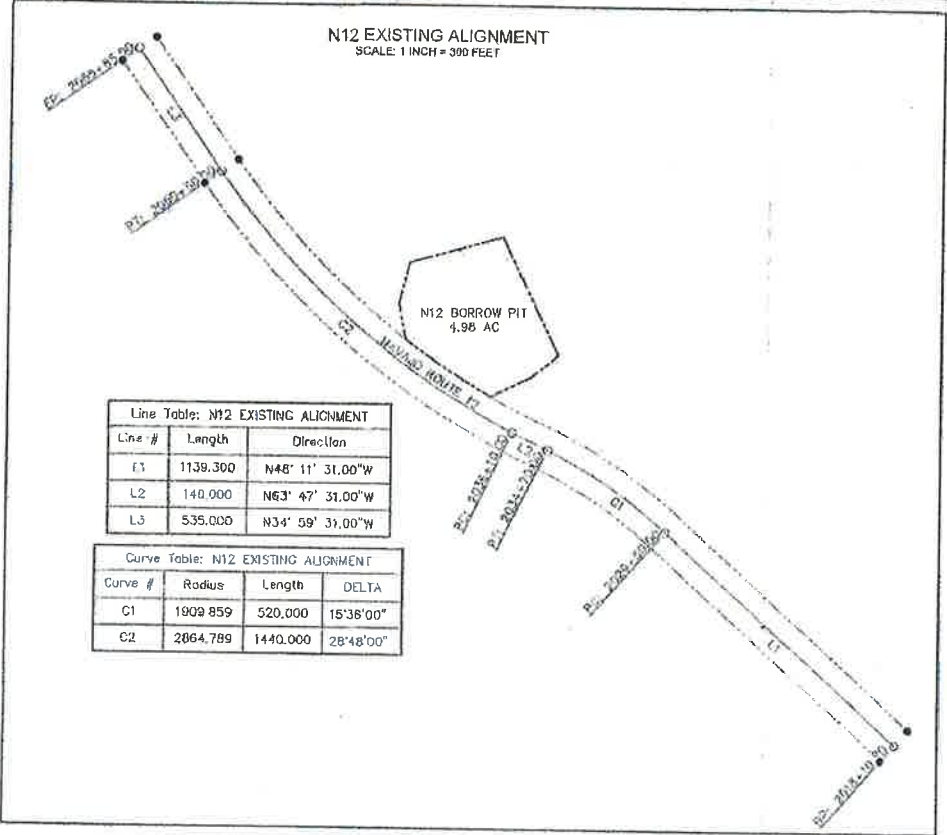


Appendix C

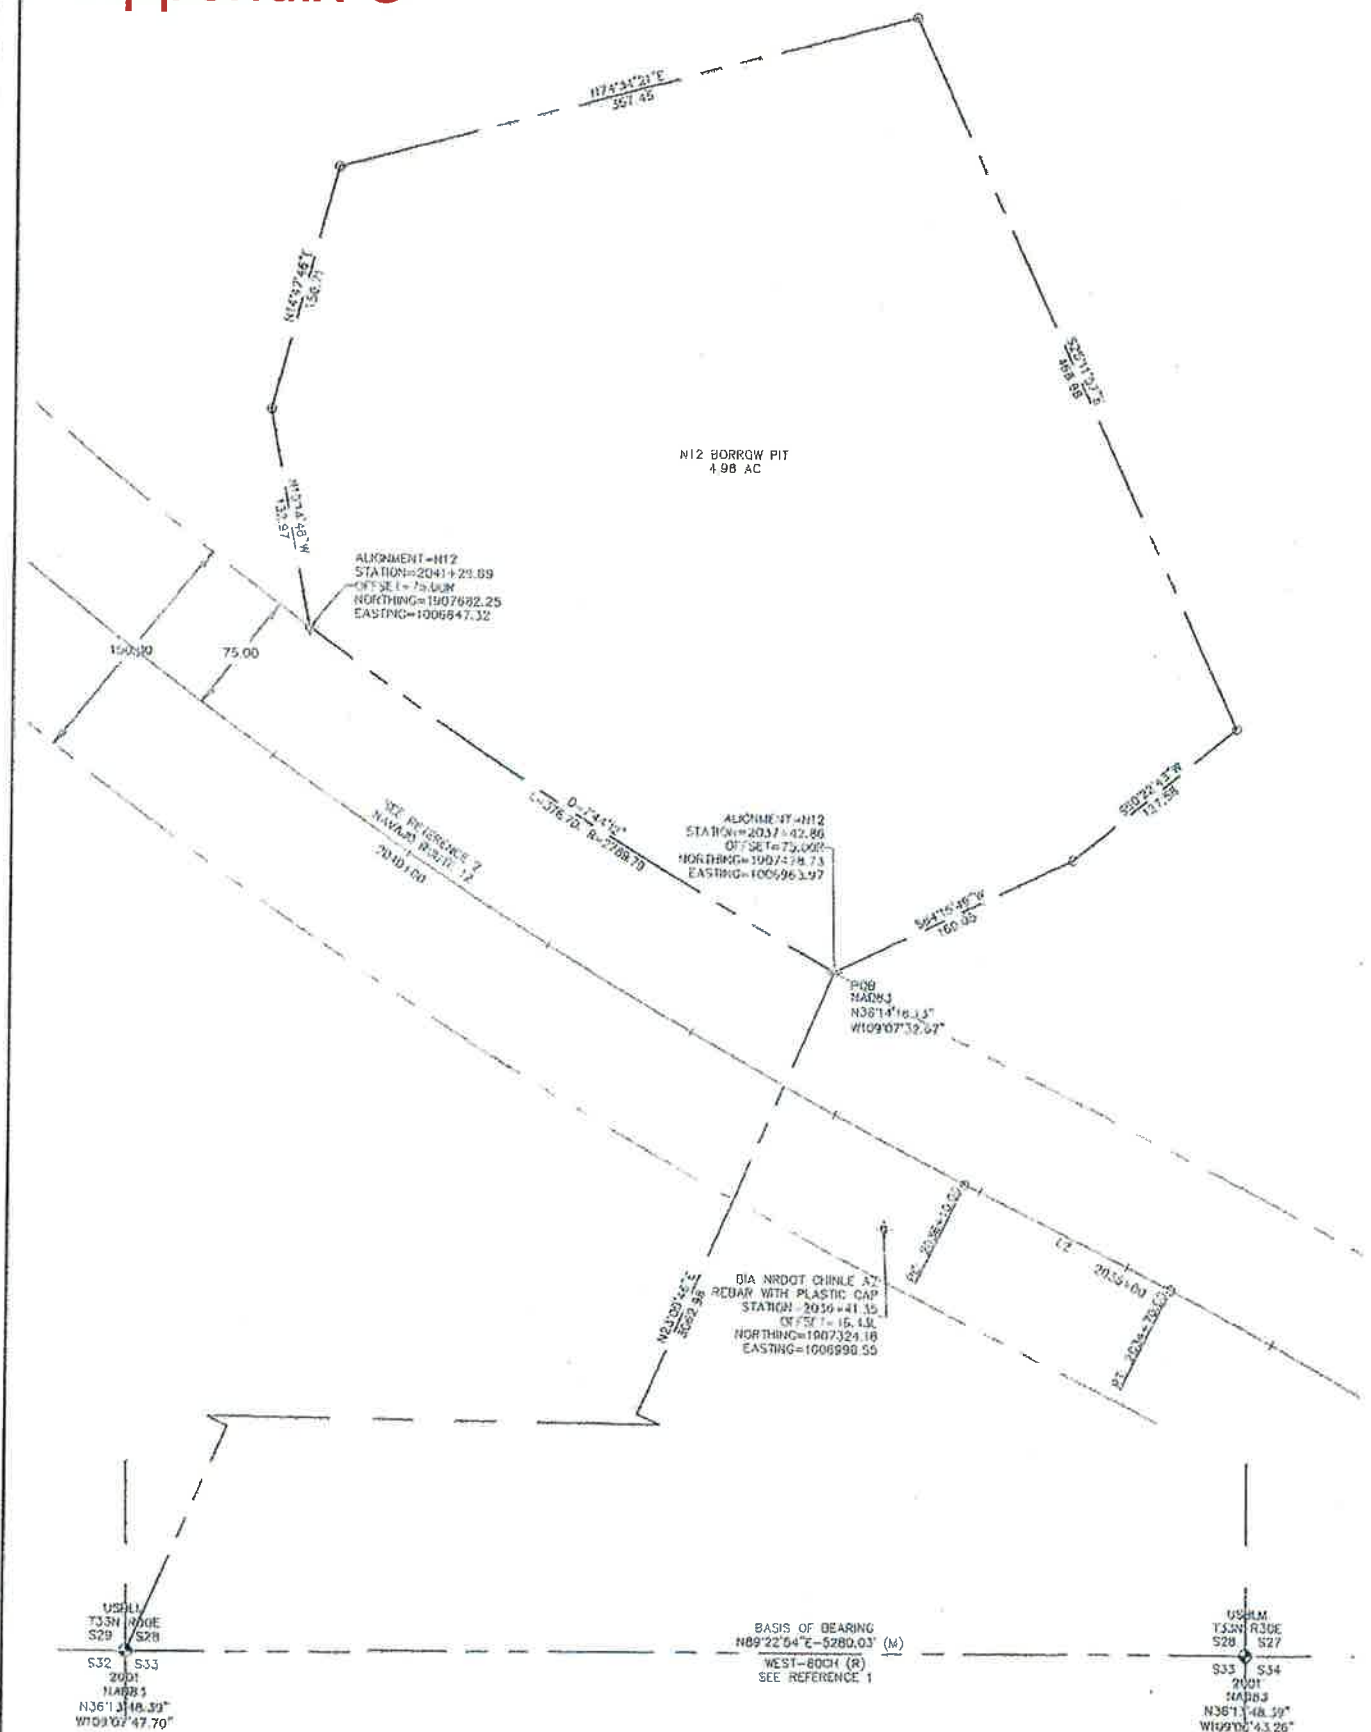

SCALE: 1 INCH = 50 FEET

LEGEND


- FOUND BLM BRASS DISK
- FOUND CORNER
- SET CORNER
- BUILDING
- UTILITY POLE

NOTES:

- "BASIS OF BEARING" references localized coordinate system.
- Latitudes and longitudes are for navigation only.
- Parcel located on Land held in Trust for Navajo Tribes (TNT).
- All distances are ground distances feet unless otherwise noted.
- Project control points are found BLM brass disks in good condition and a found BIA N12 ROW brass in good condition as shown in the Geodetic Control Network detail.
- Horizontal and Vertical geodetic control was established on the SW corner of Section 28 using two static sessions on two different days totaling five hours of observations. Both sessions were adjusted separately and the results averaged. All other points measured using GPS RTK observations Combined average RMS 0.05 feet (0.015m).

REFERENCES:

- T33N, R30E G&SRM AZ officially filed Bureau of Land Management Map 1, 2003. Copy of plot filed at Navajo Land Department and the Bureau of Indian Affairs.
- USDOI BIA Navajo Area - Branch of Roads Navajo Indian Reservation ROW Map Route No. 12, Project N12(13) Accepted by BIA December 5, 1963.

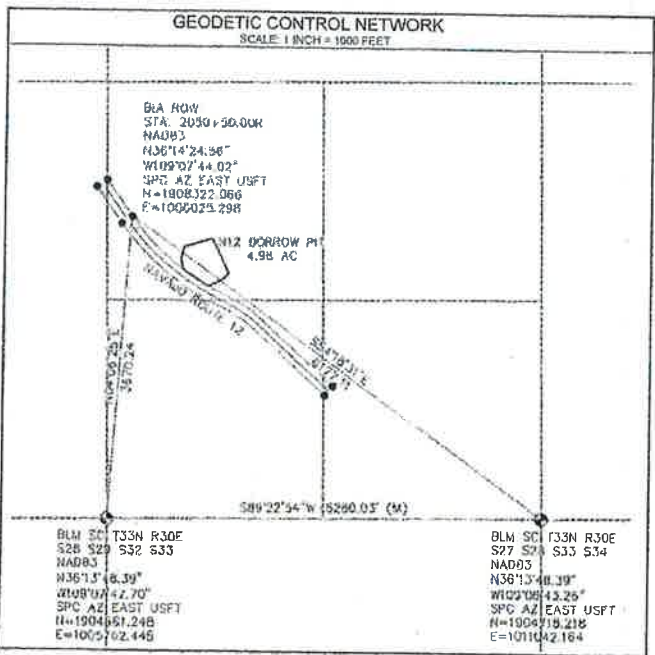

SURVEY PLAT AND LEGAL DESCRIPTION OF WHEATFIELDS BORROW PIT

A PARCEL OF LAND SITUATE IN THE NORTHWEST QUARTER OF SECTION 28, TOWNSHIP 33 NORTH (T33N) RANGE 30 EAST (R30E) OF THE GILA AND SALT RIVER MERIDIAN (G&SRM) IN THE COUNTY OF SAUL, APACHE COUNTY, ARIZONA AND IN THE NAVAJO NATION MANAGEMENT DISTRICT 11 UNIT 3 AND BEING MORE PARTICULARLY DESCRIBED AS FOLLOWS:

COMMENCING AT A FOUND UNITED STATES BUREAU OF LAND MANAGEMENT (USBLM) SECTION CORNER COMMON TO SECTIONS 28, 29, 32 AND 33 OF T33N, R30E A BRASS DISK IN GOOD CONDITION DATED 2001;

WHENCE A UNITED STATES BUREAU OF LAND MANAGEMENT (USBLM) SECTION CORNER COMMON TO SECTIONS 27, 28, 33 AND 34 OF T33N, R30E A BRASS DISK IN GOOD CONDITION DATED 2001 BEARS S89°22'54"W A DISTANCE OF 5290.03 FEET AND THE BASIS OF BEARING;

THENCE N2°05'48"E A DISTANCE OF 3062.98 FEET TO THE NORTH RIGHT-OF-WAY LINE OF N12 A SET 1/2 INCH IRON PIN WITH YELLOW PLASTIC CAP AND THE POINT OF BEGINNING;

THENCE WESTERLY ALONG THE NORTH RIGHT-OF-WAY LINE OF N12 A NON-TANGENT CURVE CONCAVE TO THE NORTH HAVING A LENGTH OF 376.70 FEET, RADIUS OF 2780.79 FEET AND A DELTA OF 7°44'12" TO A SET 1/2 INCH IRON PIN WITH YELLOW PLASTIC CAP;

THENCE N10°15'46"W A DISTANCE OF 152.97 FEET TO A SET 1/2 INCH IRON PIN WITH YELLOW PLASTIC CAP;

THENCE N14°47'48"E A DISTANCE OF 150.71 FEET TO A SET 1/2 INCH IRON PIN WITH YELLOW PLASTIC CAP;

THENCE N74°34'21"E A DISTANCE OF 357.43 FEET TO A SET 1/2 INCH IRON PIN WITH YELLOW PLASTIC CAP;

THENCE S25°11'57"E A DISTANCE OF 488.98 FEET TO A SET 1/2 INCH IRON PIN WITH YELLOW PLASTIC CAP;

THENCE S50°22'43"W A DISTANCE OF 127.58 FEET TO A SET 1/2 INCH IRON PIN WITH YELLOW PLASTIC CAP;

THENCE S64°15'40"W A DISTANCE OF 180.05 FEET TO THE POINT OF BEGINNING;

BEING 4.98 ACRES MORE OR LESS AS CALCULATED USING COMPUTER SOFTWARE AND BEING SUBJECT TO ALL EXISTING EASEMENTS, RIGHTS-OF-WAY, CULTURAL RESOURCES AND OTHER LAND RIGHTS LOCATED THEREON.

I, L. L. Tazzie, Sr., a duly qualified Registered Professional Land Surveyor under the laws of the State of Arizona do hereby certify that this plat shown hereon was prepared from a bona fide land survey conducted by me or under my direct supervision.

Expires: June 30, 2022

Subscribed and sworn to before me this 16th day of August, 2019.

Notary Public (signature)

Notary Public (print name)