


# wsp

4221 BALLOON PARK RD NE  
ALBUQUERQUE, NM 87109

PROJECT:  
**CHINLE WWTP  
CFID  
POND SYSTEM  
FINAL DESIGN**

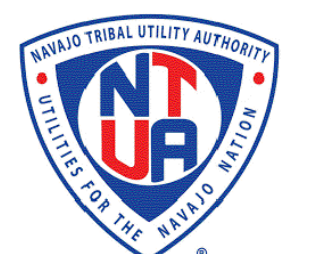

**NAVAJO TRIBAL  
UTILITY AUTHORITY**


PO BOX 170  
FT. DEFIANCIE, AZ 86504  
WSP PROJECT No:  
2151700051

REVISIONS		
NO.	DATE	DESCRIPTION

DESIGNED BY:	SA
DRAWN BY:	JJ
CHECKED BY:	JJ
DATE:	26MAY2023

SHEET TITLE:  
**ELECTRICAL  
SITE LAYOUT  
DRAWING**

SHEET NUMBER:	REV. #
E-100	
SHEET -- OF --	

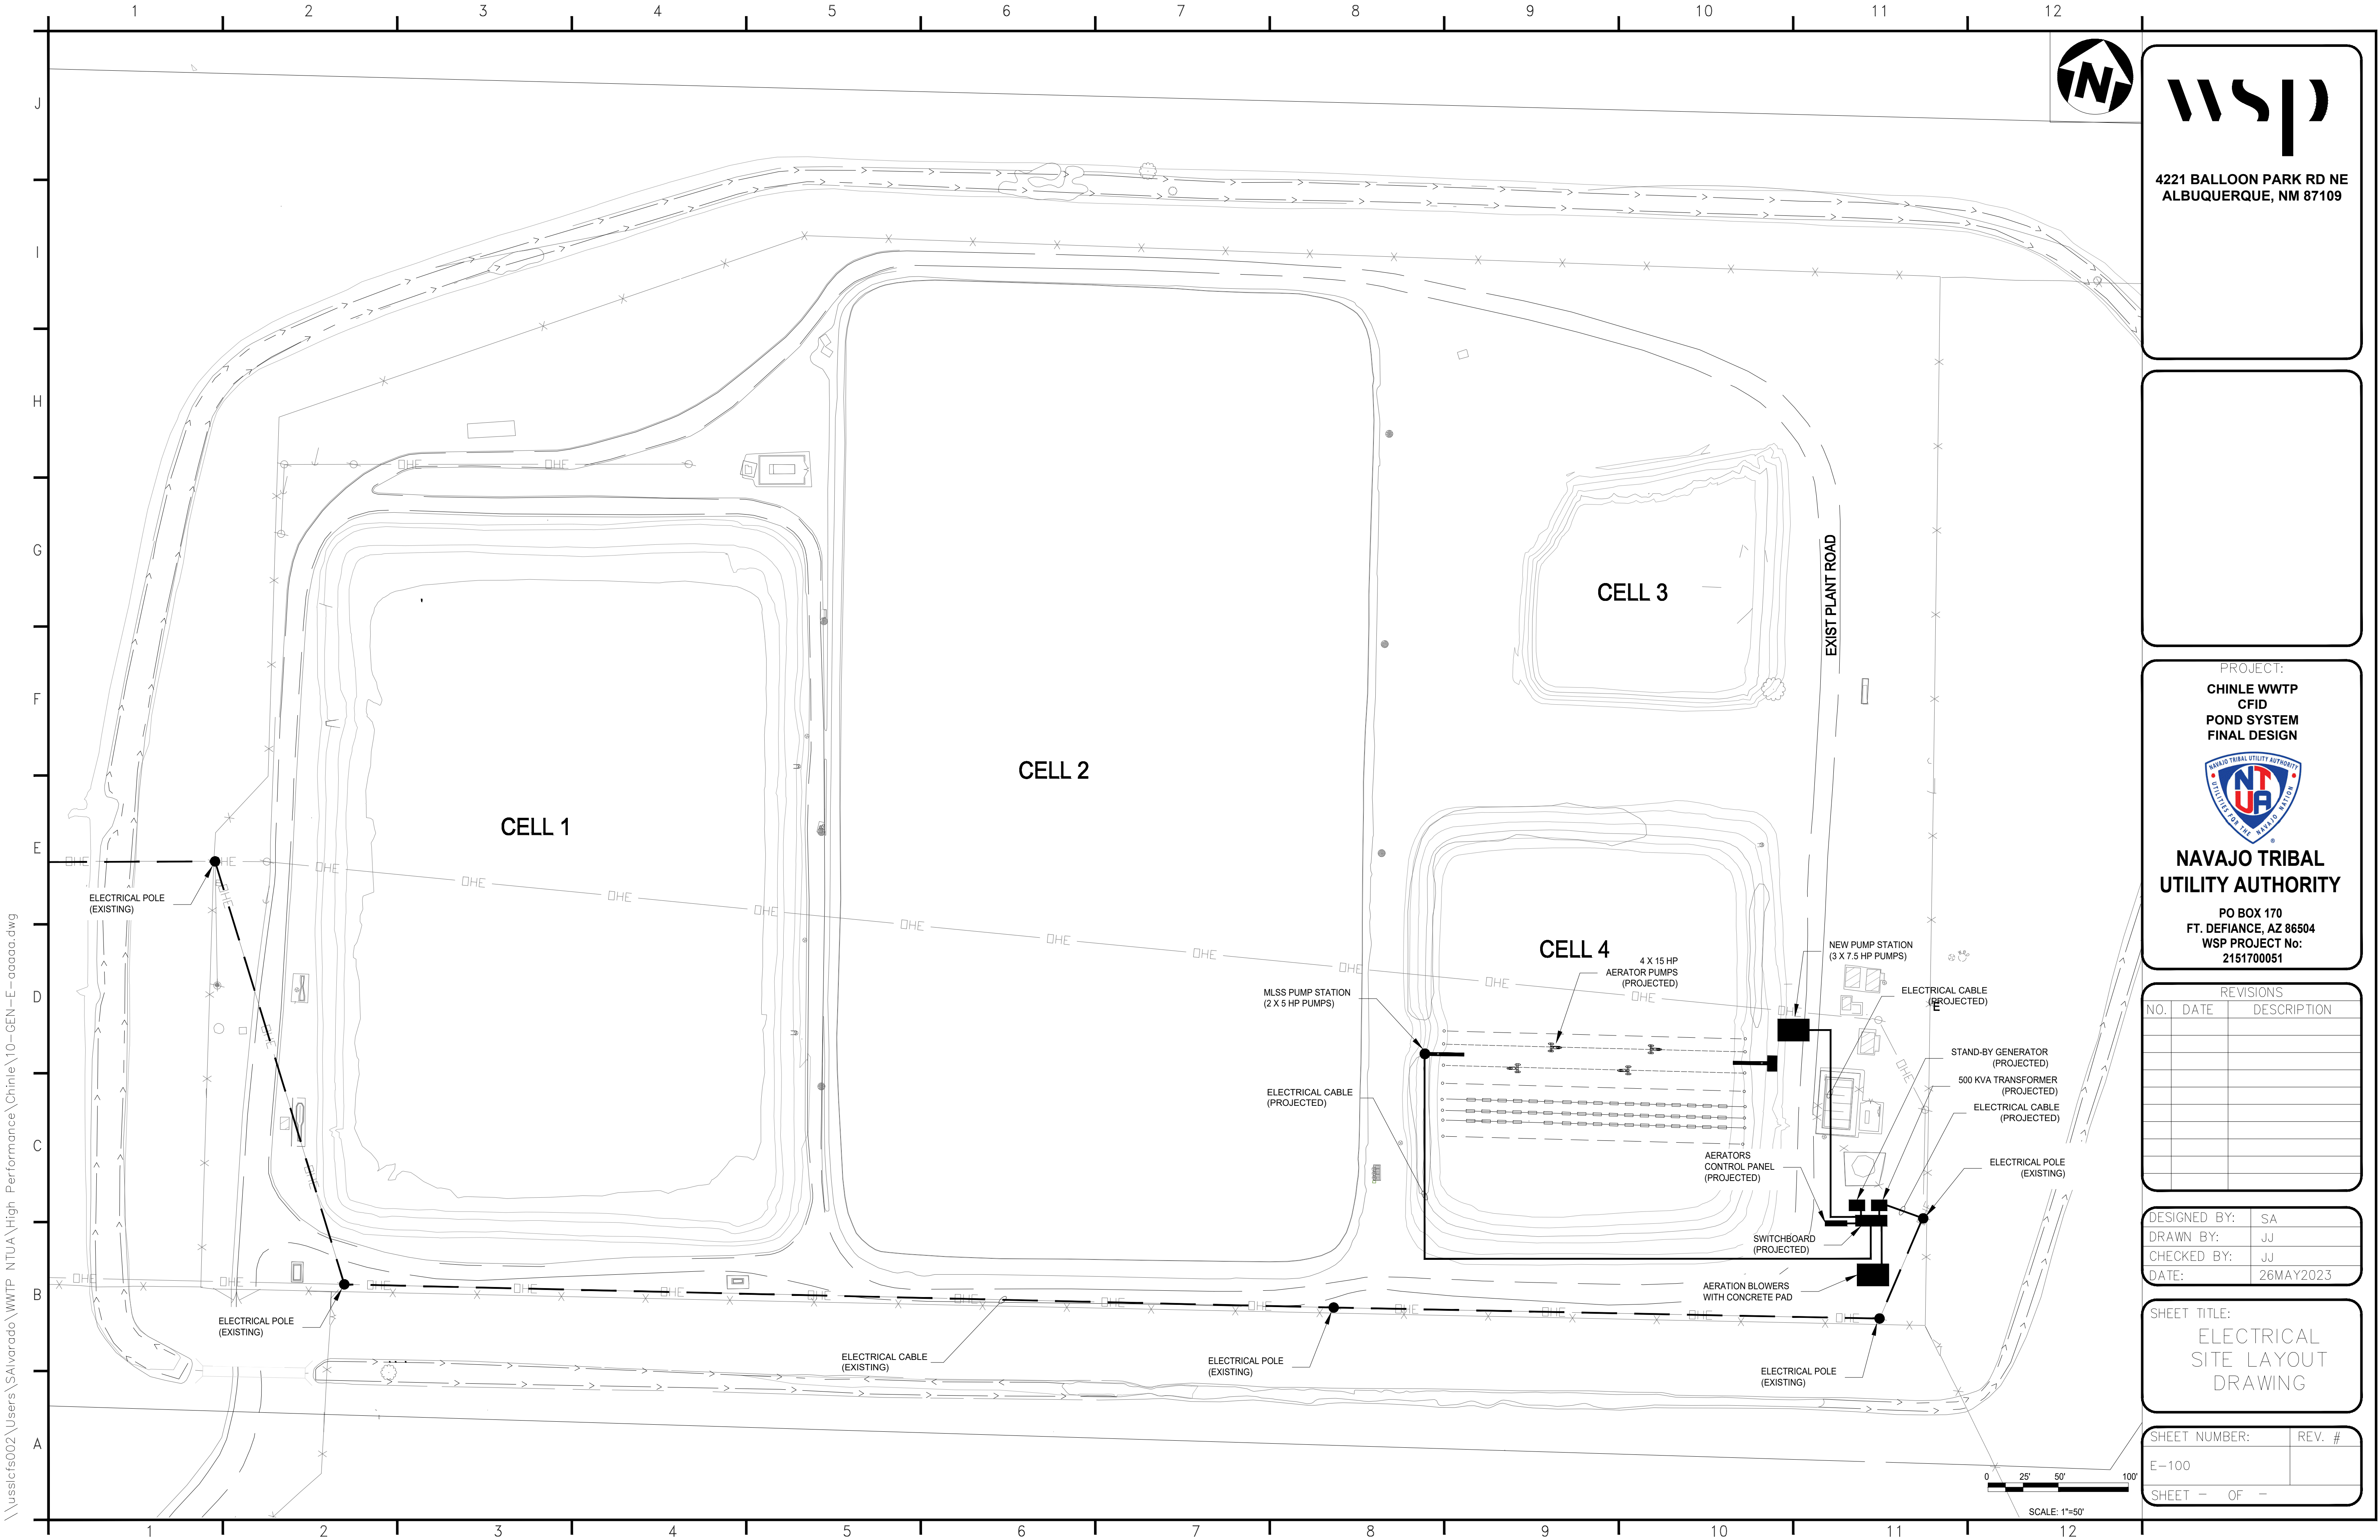

\\usslfs002\Users\Salvarado\WWTP\_NTUA\High\_Performance\Chinle\10-GEN-E-aaocad.dwg